

Point Pinos Lighthouse Fence

CITY OF PACIFIC GROVE, CALIFORNIA



PROJECT DATA

PROJECT LOCATION: POINT PINOS LIGHTHOUSE, CALIFORNIA
 PROJECT NUMBER: 007-00-02
 PROJECT DATE: 07/14/18
 PROJECT TYPE: FENCE
 PROJECT AREA: 3075 ACRES
 PROJECT OWNER: CITY OF PACIFIC GROVE
 PROJECT ADDRESS: 1000 W. GARDEN ST., PACIFIC GROVE, CALIFORNIA 93950


ABBREVIATIONS

1	ADJACENT	1	ADJACENT
2	ADJACENT	2	ADJACENT
3	ADJACENT	3	ADJACENT
100	ADJACENT	100	ADJACENT

SYMBOLS



VICINITY MAP

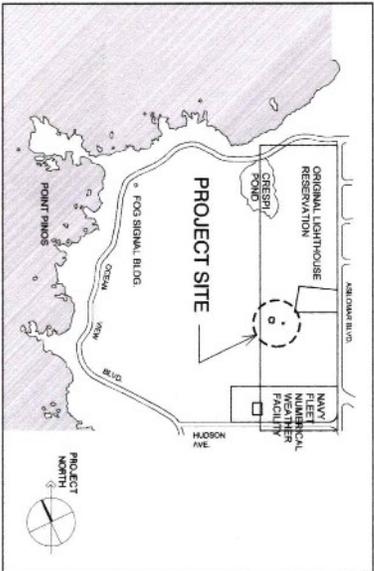

SHEET INDEX


- 0 COVER SHEET
- 1 OVERALL SITE PLAN
- 2 SITE PLAN
- 3 FENCE DETAILS

DATE: 07/14/2018
 SHEET: 0 OF 3
 PROJECT: POINT PINOS LIGHTHOUSE FENCE
 CITY OF PACIFIC GROVE

DOUGLAS HOME
 ARCHITECTS
 800 1/2 STREET
 PACIFIC GROVE, CALIFORNIA
 93950

SHEET: 0

ASILOMAR BLVD.

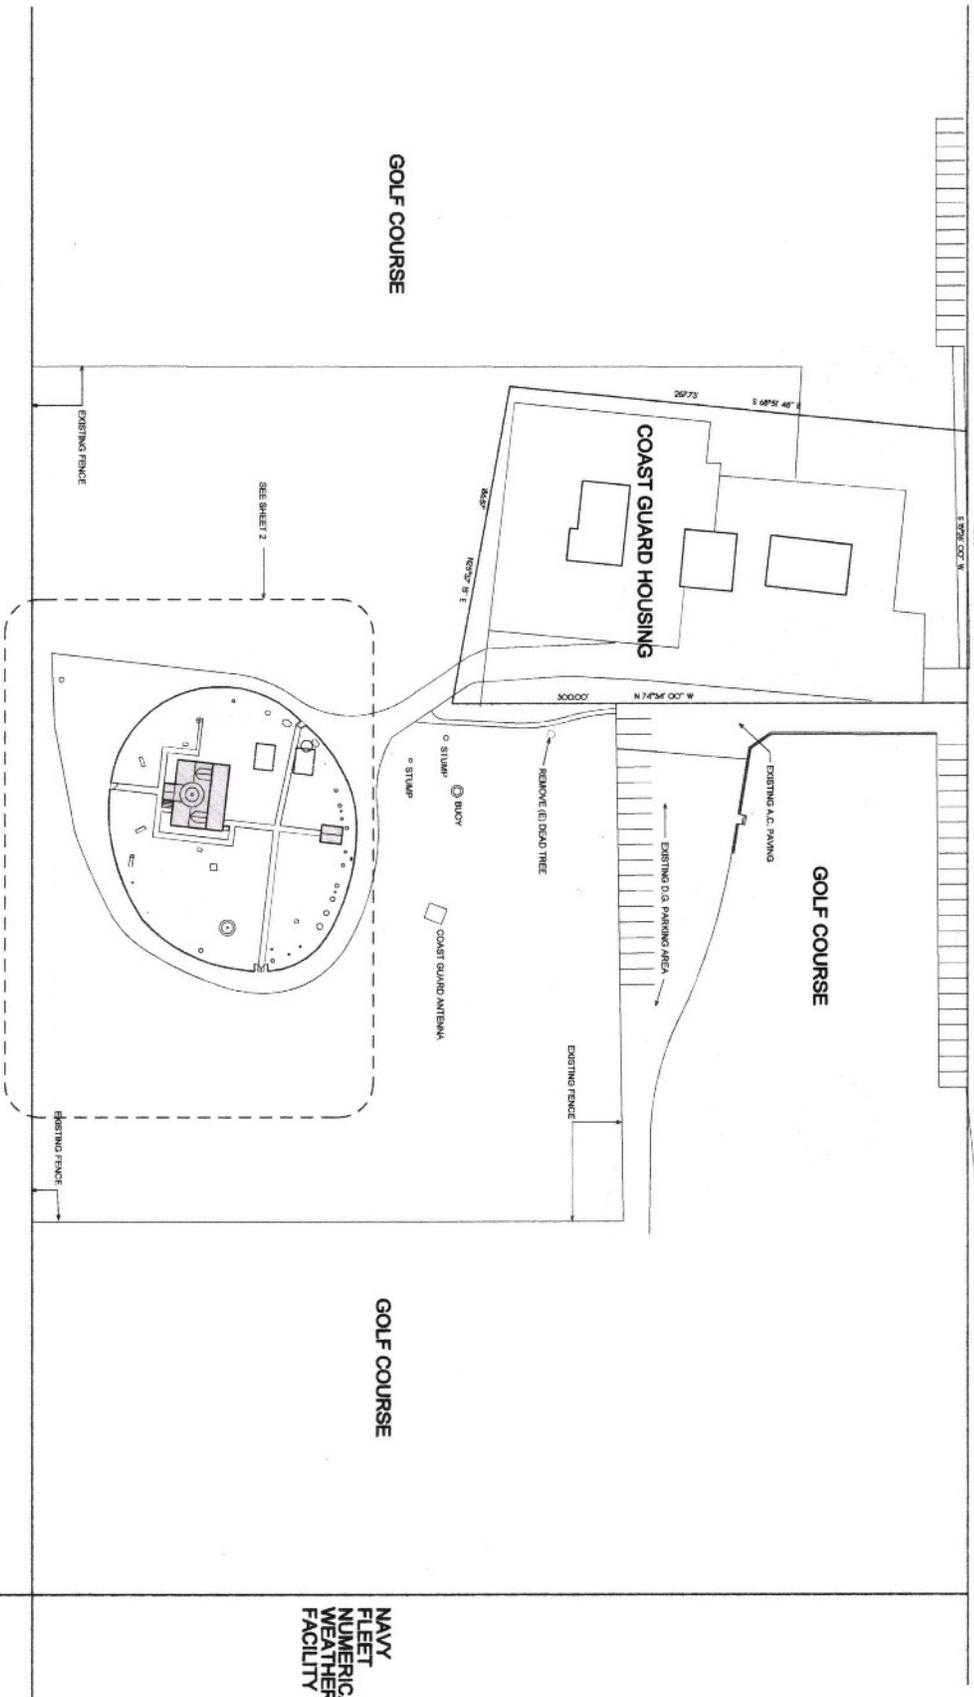

GOLF COURSE

GOLF COURSE

GOLF COURSE

GOLF COURSE

NAVY FLEET NUMERICAL WEATHER FACILITY

EXISTING FENCE

EXISTING FENCE

EXISTING FENCE

EXISTING FENCE

EXISTING FENCE

SEE SHEET 2

REMOVE (E) DEAD TREE

COAST GUARD ANTENNA

EXISTING A.C. PAVING

EXISTING D.G. PARKING AREA

POINT PINOS LIGHTHOUSE OVERALL SITE PLAN

SCALE: 1" = 300'

PROJECT NORTH

DATE: 08/11/2010

REVISIONS:

DRAWN BY: D. HOWE

SHEET TITLE


SHEET 1

Point Pinos Lighthouse Fence CITY OF PACIFIC GROVE



DOUGLAS HOWE ARCHITECTS 20 W. MAIN STREET PACIFIC GROVE, CA 94026-1974



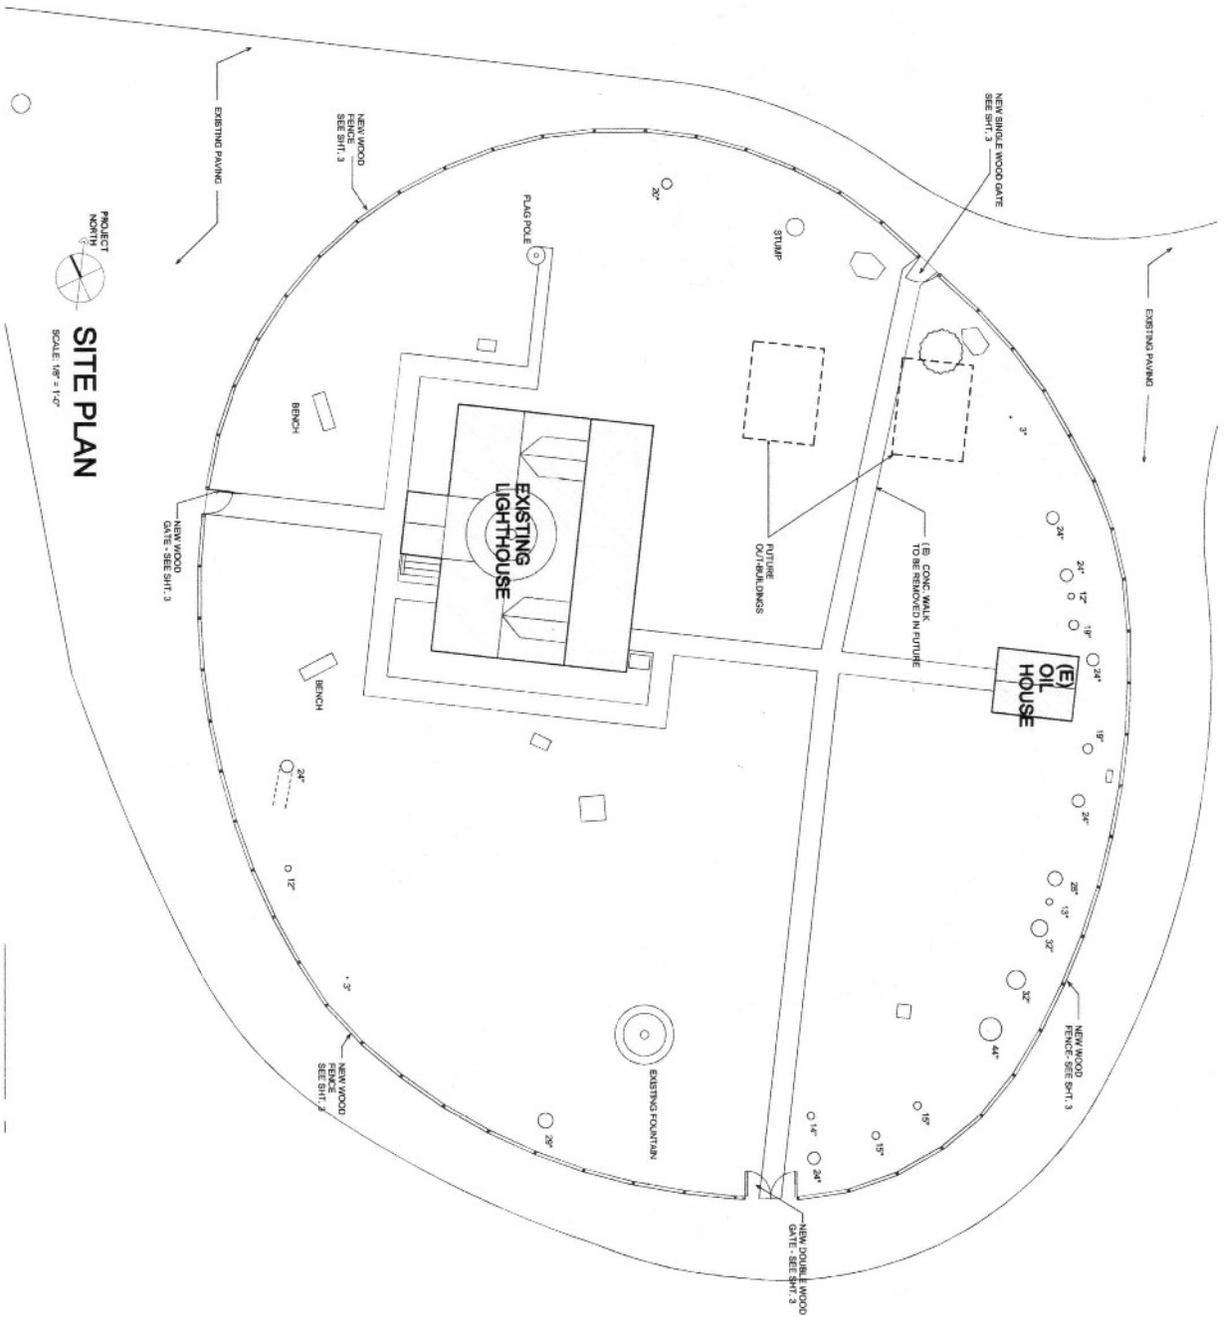

PROJECT
POINT PINOS
SCALE: 1/8" = 1'-0"

SITE PLAN

DATE	1/1/2010
BY	DAVID H. HARRIS
REVISION	
PROJECT	POINT PINOS LIGHTHOUSE FENCE
SHEET TITLE	SITE PLAN
DATE	1/1/2010
BY	DAVID H. HARRIS
REVISION	

Point Pinos Lighthouse Fence CITY OF PACIFIC GROVE

DOUGLAS HOME
ARCHITECTS
3400 G STREET
PACIFIC GROVE, CA 93950
TEL: 708.222.1111

