


PROJECT NORTH




Point Pinos Lighthouse  
SITE PLAN

SCALE: 1/8" = 1'-0"



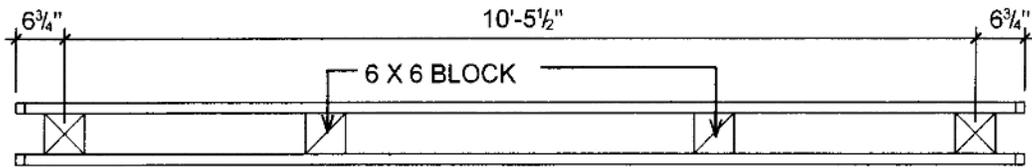


**PLAN** 1/2" = 1'-0"

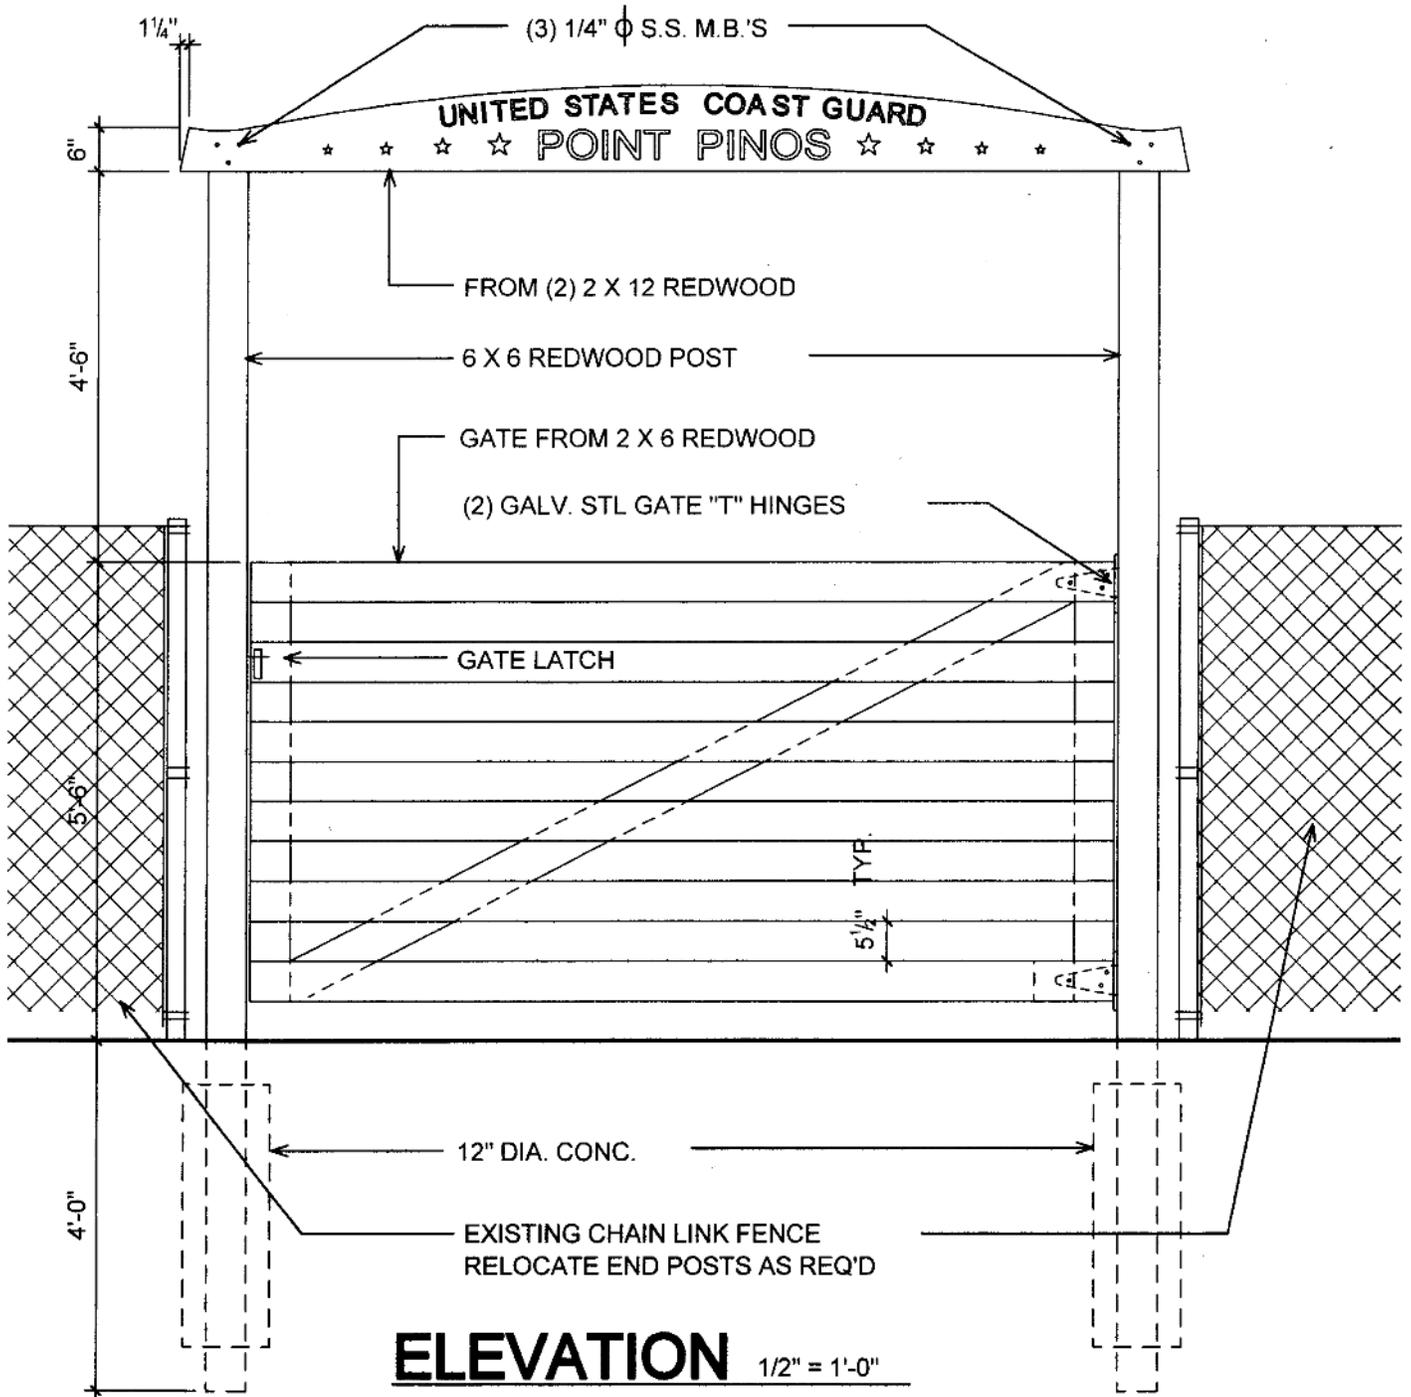

**ELEVATION** 1/2" = 1'-0"

**POINT PINOS LIGHTHOUSE GATE**

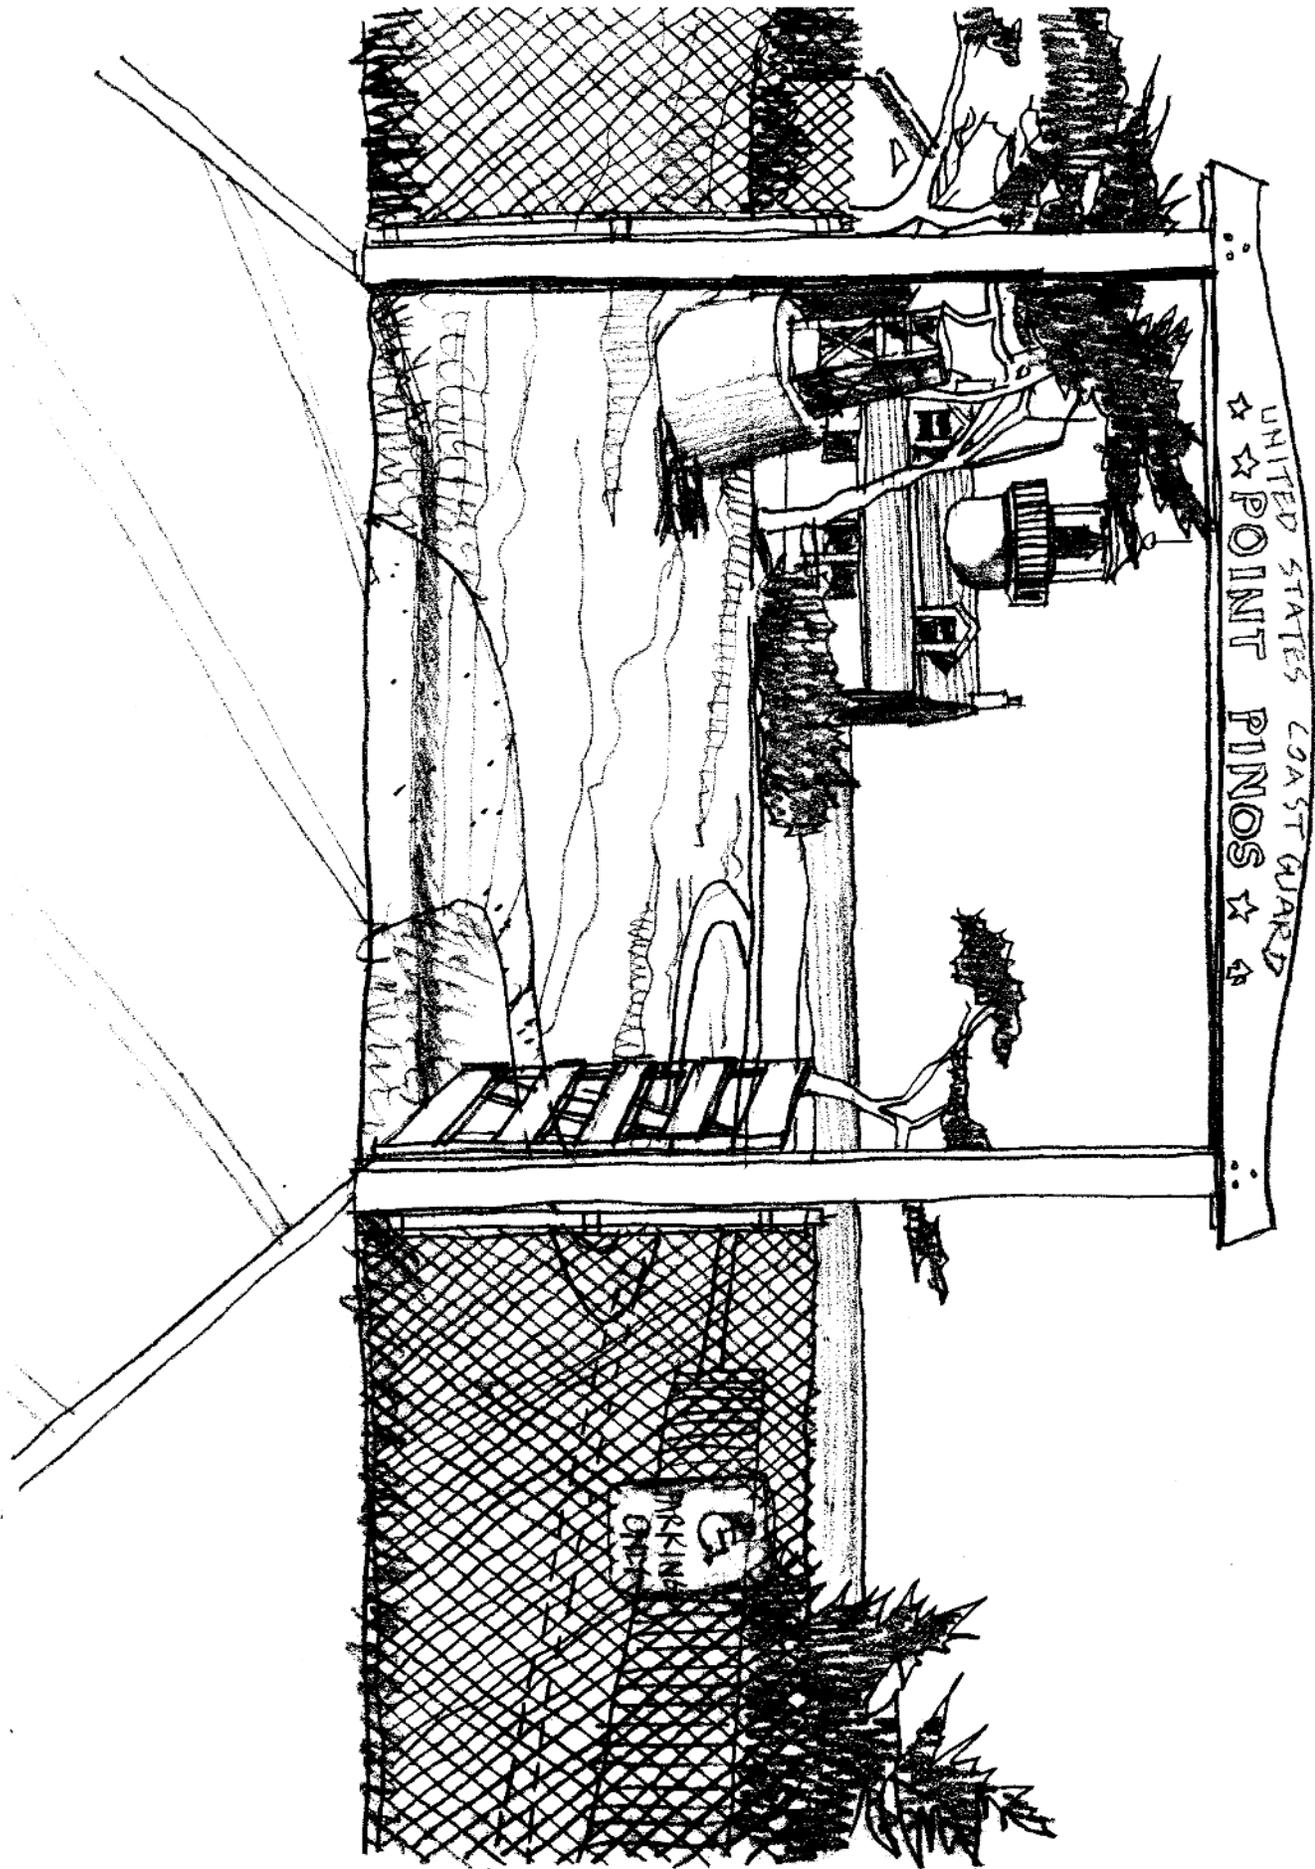

UNITED STATES COAST GUARD  
★ POINT PINOS ★

POINT PINOS  
GUARD POST