


ASILOMAR BLVD.

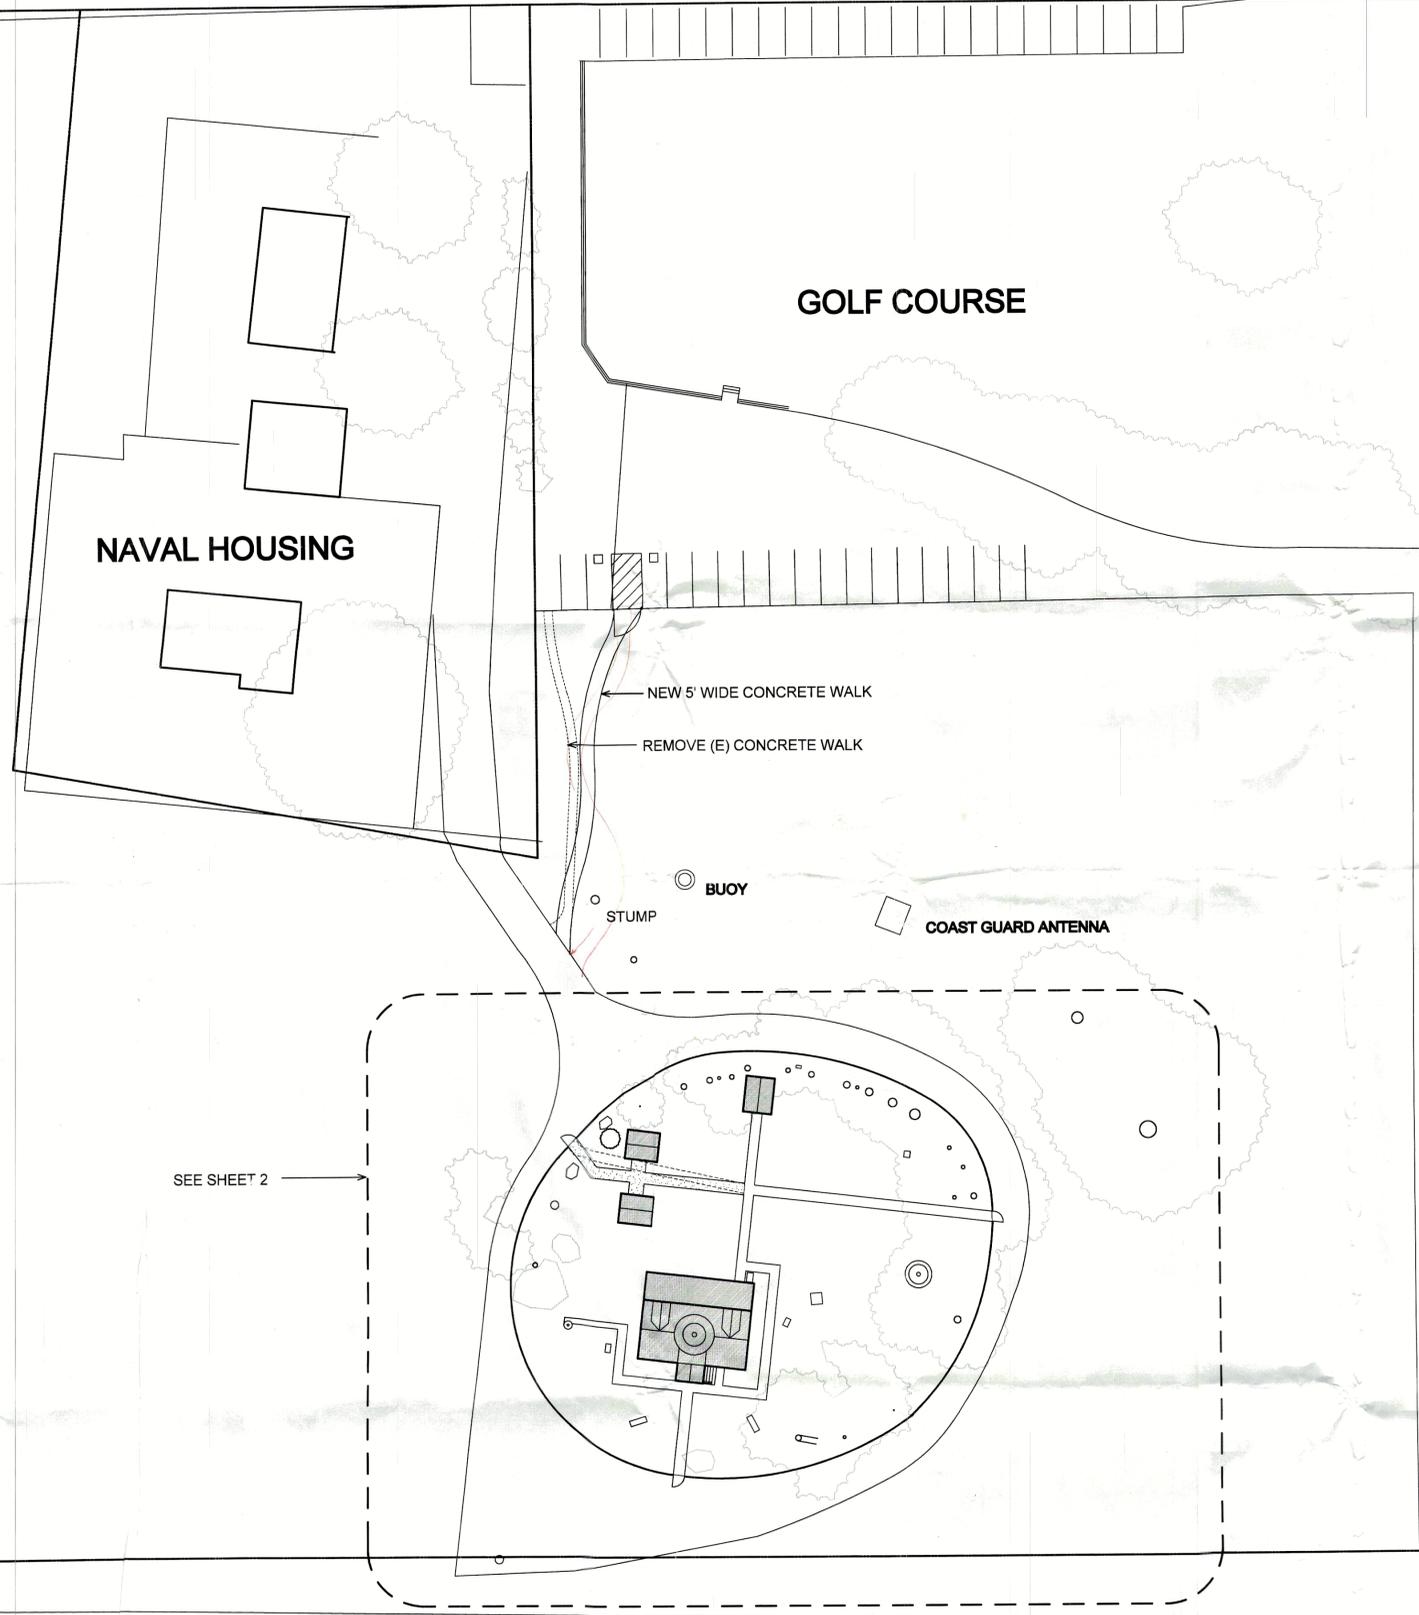

NAVAL HOUSING

GOLF COURSE

NEW 5' WIDE CONCRETE WALK

REMOVE (E) CONCRETE WALK

BUOY

STUMP

COAST GUARD ANTENNA

SEE SHEET 2



# Point Pinos Lighthouse OVERALL SITE PLAN

SCALE: 1" = 30'-0"