




516 NINTH STREET
CIFIC GROVE, CALIFORNIA
831 - 647 - 1774

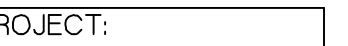

Point Pinos Lighthouse Restoration

CITY OF PACIFIC GROVE

DATE
JULY 26, 2011


REVISIONS:

DRAWN BY:
HOWE

SHEET TITLE: _____

SHEET

A1.2

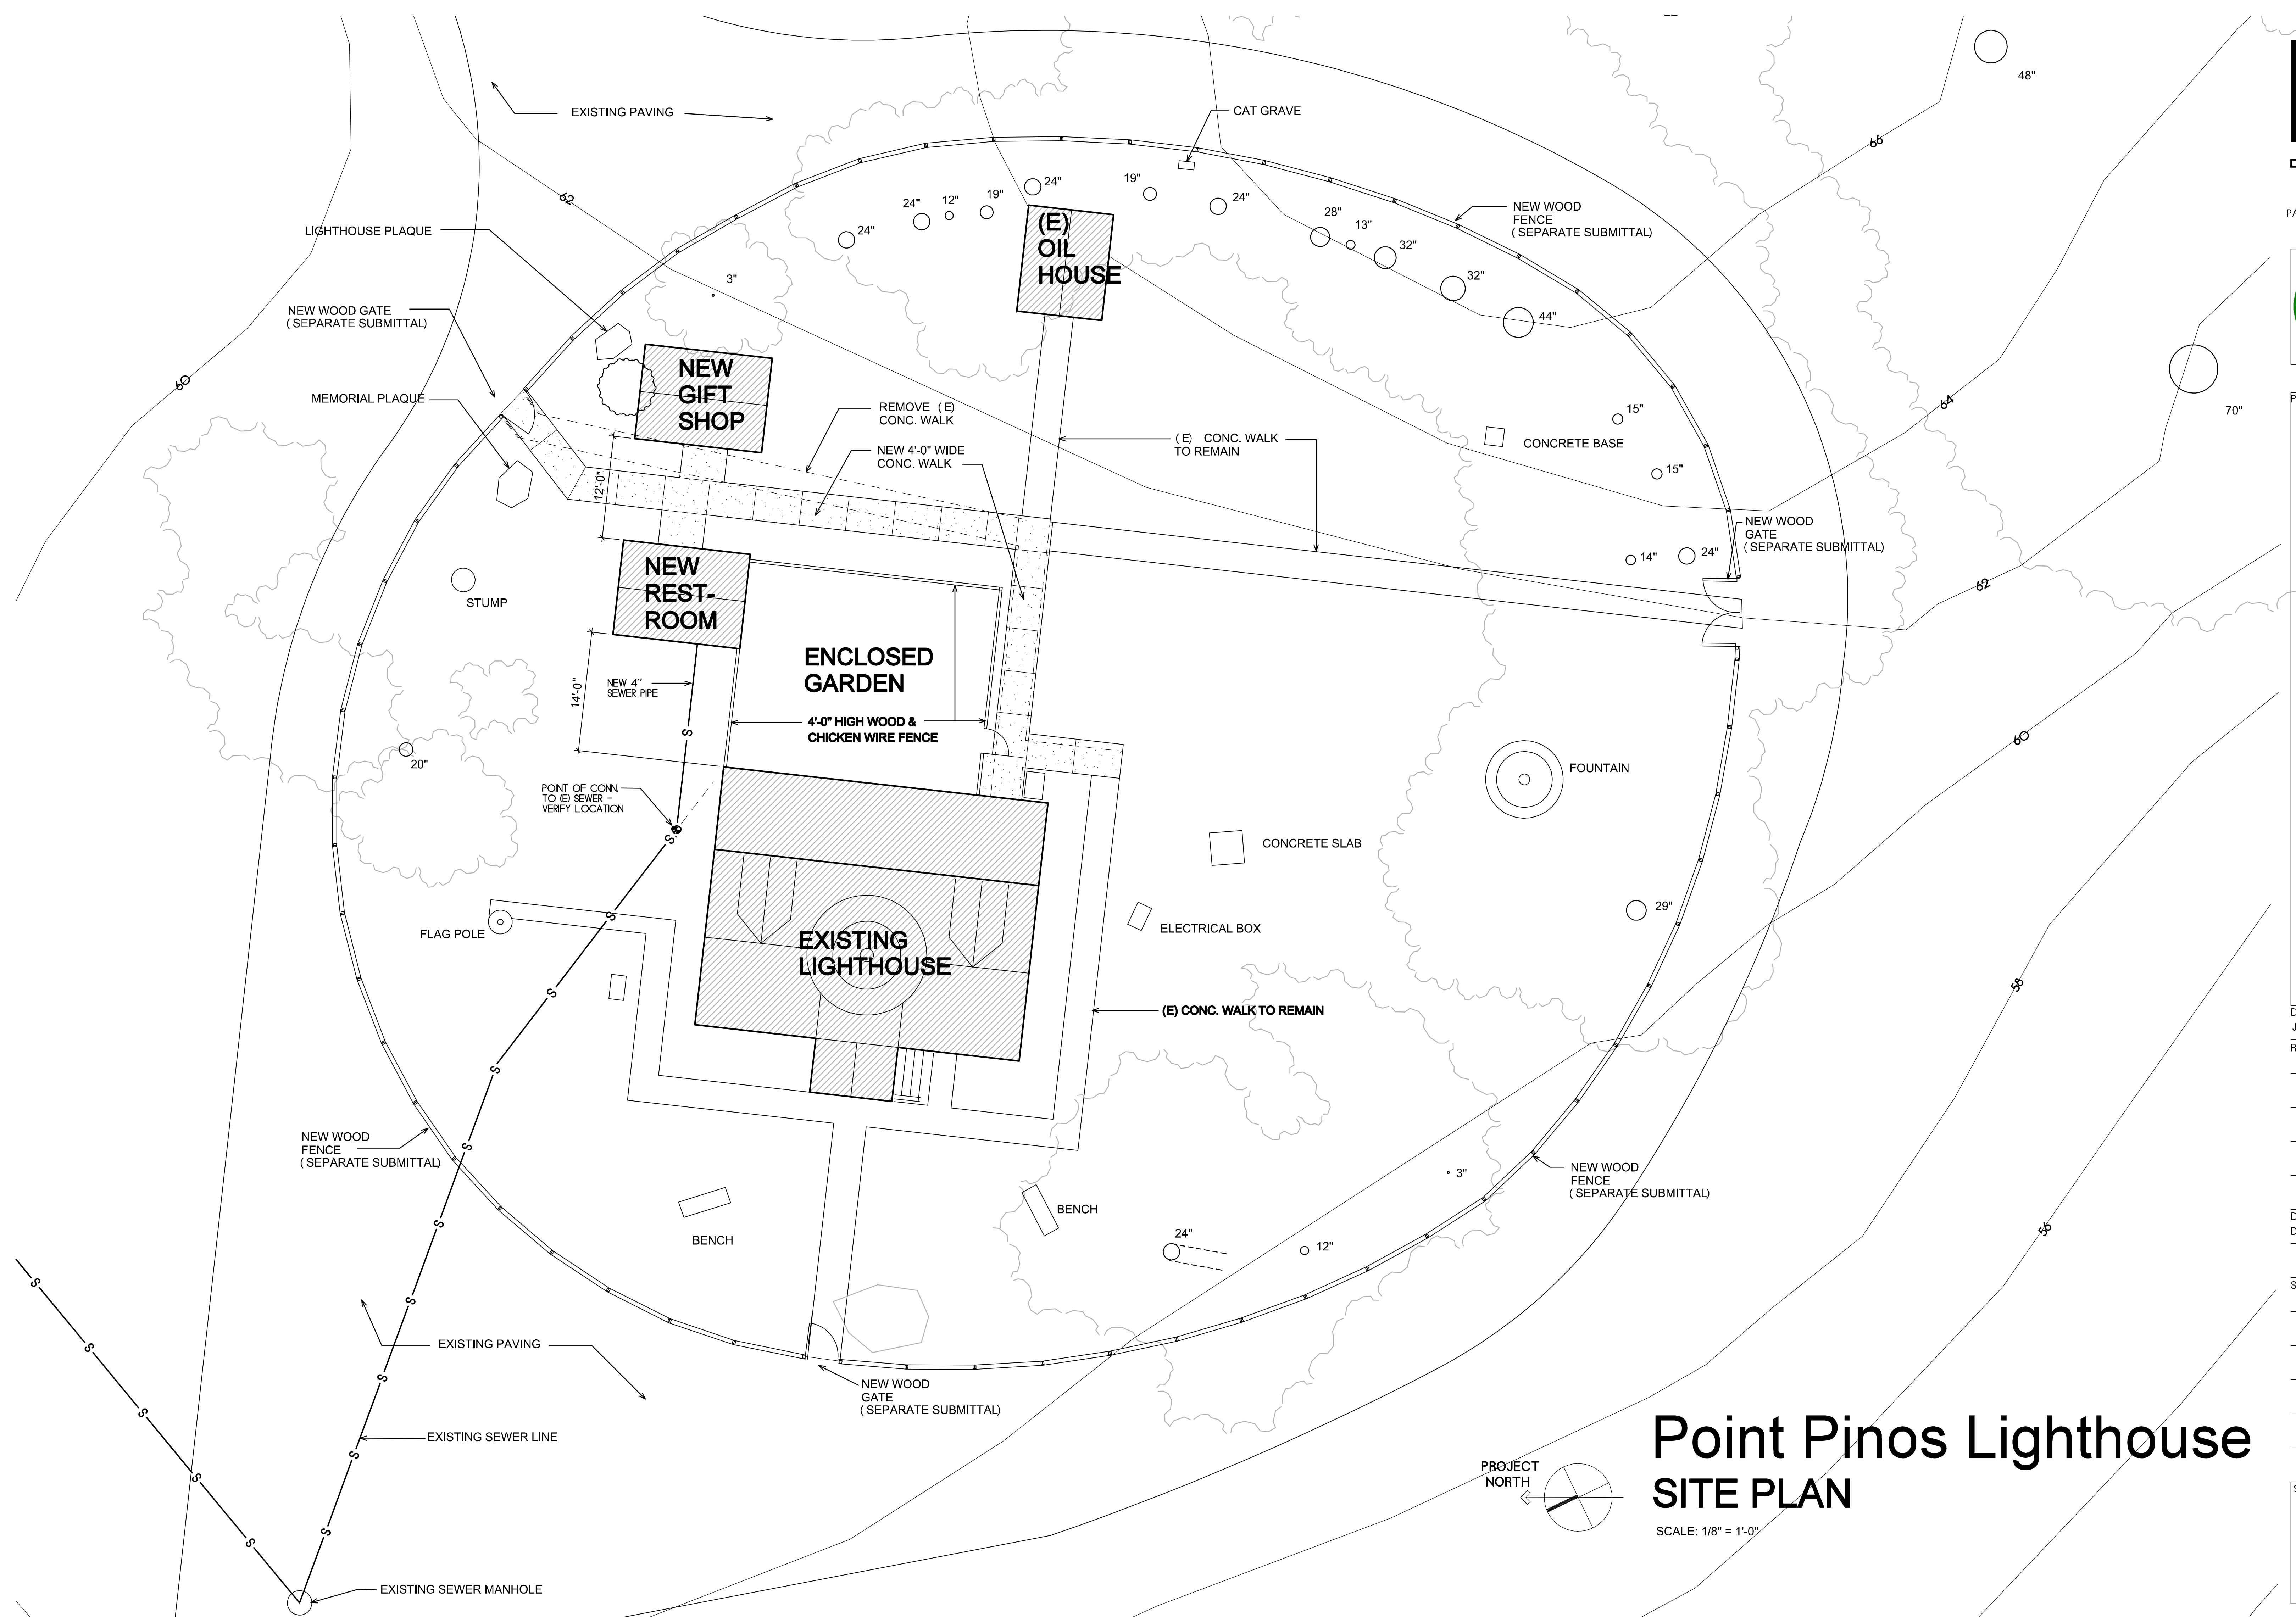

Point Pinos Lighthouse

SITE PLAN

SCALE: 1/8" = 1'-0"