


PT. PINOS LIGHTHOUSE PLANT LIST

- (partial):**
- Cypress Hedge**
 - a Monterey Cypress (*Cupressus macrocarpa*)
 - Lawn**
 - b California Native Grass (*Carex tumulicola*)
 - Palm Tree**
 - c Canary Island Palm (*Phoenix canariensis*)
 - Large, Deer-Resistant Plants**
 - d Pride of Madeira (*Echium fastuosum*)
 - e Tree Aloe (*Aloe arborescens*)
 - f Yucca (*Yucca gigantea*)
 - g Honeysuckle (*Lonicera japonica*)
 - h California Fuchsia (*Zausneria californica*)
 - i Canary Island Dragon Tree (*Dracaena draco*)
 - Small, Deer-Resistant Plants (Flowers)**
 - j Calla Lily (*Zantedeschia aethiopia*)
 - k Naked Lady Lily (*Amaryllis belladonna*)
 - l Shasta Daisies (*Chrysanthemum maximum*)
 - m Lavender Cotton (*Santolina incana*)
 - n Foxglove (*Digitalis purpurea*)
 - o German Iris (*Iris germanica*)
 - Small, Deer-Resistant Succulents**
 - p Jade Plant (*Crassula ovata*)
 - q Various "Hen & Chicks" (genus *Echeveria*, family *Crassulaceae*)
 - r Various "Stonecrops" (genus *Sedum*, family *Crassulaceae*)
 - s Various (genus *Aeonium*, family *Crassulaceae*)
 - Dahlia Garden**
 - t Dahlia Hybrids (*Dahlia hybrida*)
 - u Common Geraniums (*Pelargonium* sp., *Dianthus* sp., *Chrysanthemum hybrida*)

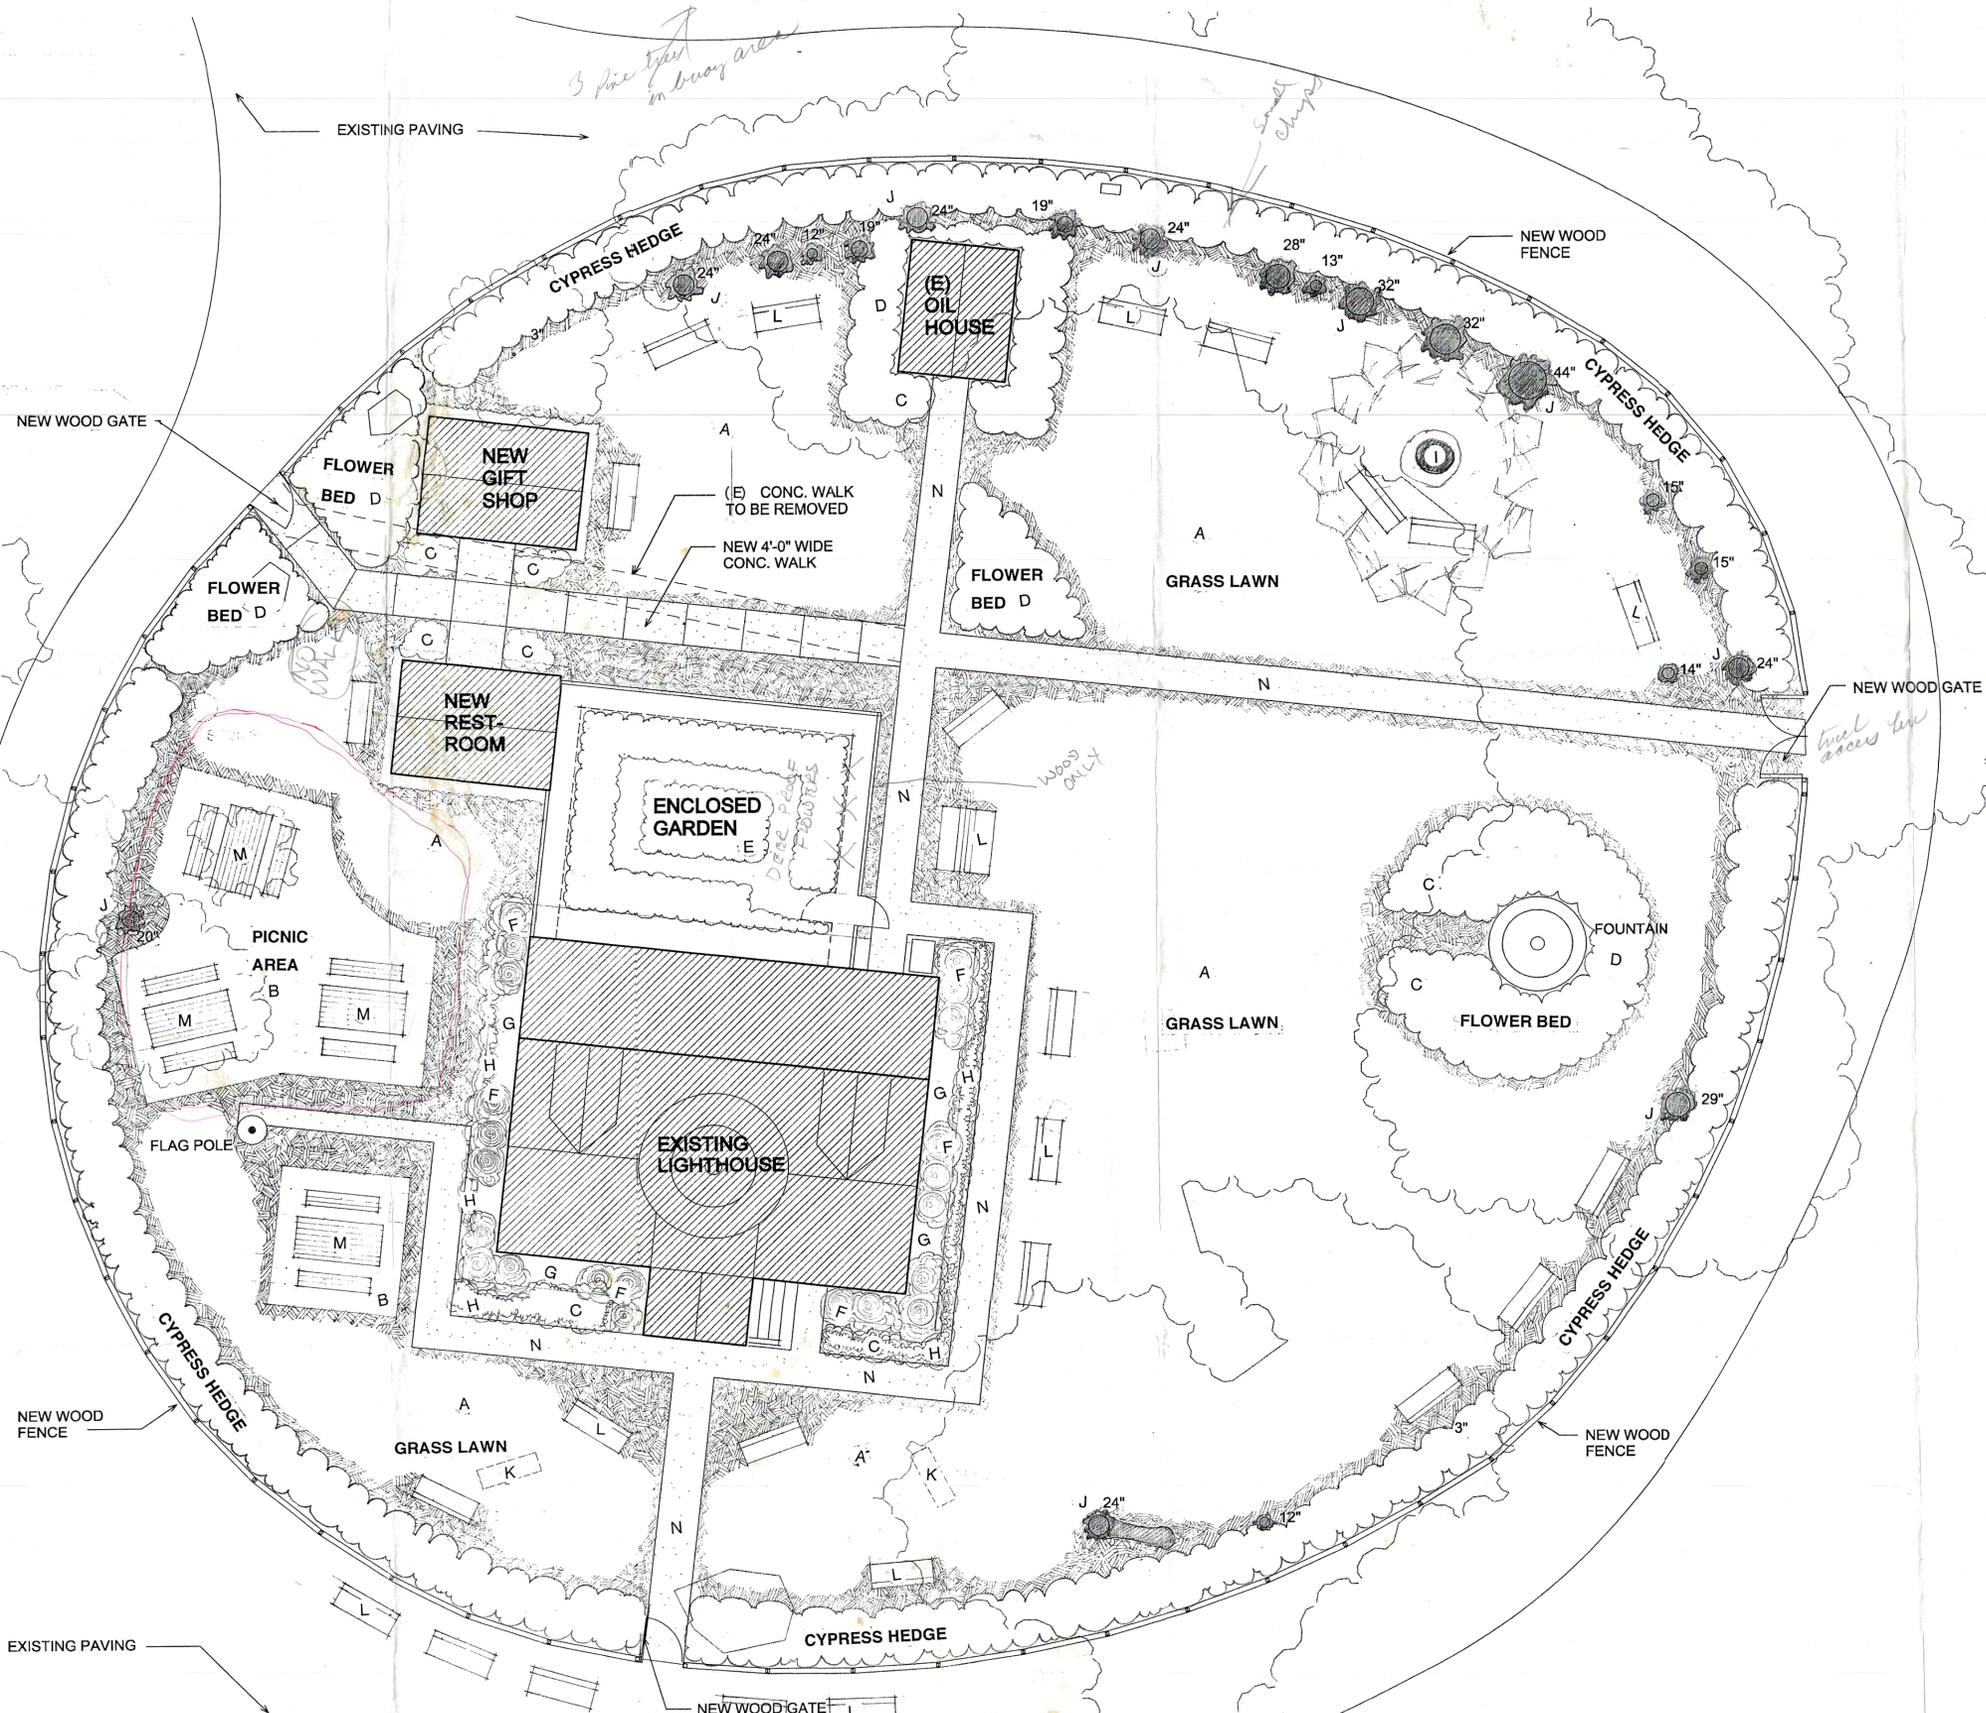

PT. PINOS LIGHTHOUSE LANDSCAPING GOALS:

Using archival information, identify the primary garden design elements to create the look and feel of the Lighthouse garden from the turn of the 20th century to the beginning of World War II. This landscape will involve plants that are still in place, those that can be identified as being in place in the past, and those that probably would have been used in gardens during that period of time. The garden will not recreate one specific time but rather borrow elements from several eras in order to accommodate the many visitors, the interpretive program and the many activities planned for the facility.

PT. PINOS LIGHTHOUSE LANDSCAPING NOTES:

- 1 The primary landscape design elements—including the wooden fence, cypress hedge, planting beds, lawn, fountain, dahlia garden, palm tree, walkways and Coast Guard gateway—together recreate the Pt. Pinos Lighthouse landscape as it appears in historic documents from the turn of the 20th century to the beginning of World War II.
- 2 Plant selections—both those plants still in place and those plants identified as new additions—are based upon recommendations by local horticulturalist Frances Grate and local botanist Vern Yadon.
- 3 The landscaping will serve an interpretive historic role for Lighthouse visitors as well as the stage for various activities and events that are planned for the Lighthouse grounds.
- 4 New 42-inch high horizontal-board redwood fence to replicate historic fence.
- 5 New cypress hedge to replicate historic cypress hedge; prune to maintain a maximum height of 42 inches. *sepalis were pruned*
- 6 Irrigation system shall be designed and installed in consultation with the Pacific Grove Golf Course management and staff.
- 7 Types, locations, installation and maintenance of all plants within beds shall be determined in consultation with the Pacific Grove Golf Course management and staff.
- 8 Unfenced planting beds to be planted with deer-resistant foliage.
- 9 Type, location, installation and maintenance of all turf areas shall be determined in consultation with the Pacific Grove Golf Course management and staff.
- 10 Historic stone and concrete fountain to be repaired and restored to working order.
- 11 New dahlia garden with deer-proof fence to replicate historic dahlia garden and fence.
- 12 Existing concrete walkways eventually are to be replaced with new 4-foot wide ADA-compliant concrete walkways.
- 13 Redwood gateway to replicate historic "Coast Guard" gate at parking lot.
- 14 New ADA-compliant bathroom structure to replicate historic outbuilding.
- 15 New ADA-accessible gift shop structure to replicate historic outbuilding.
- 16 No planting or watering allowed within 3 feet of the base of the Lighthouse.

LANDSCAPE LEGEND:

- A Grass Lawn
- B Picnic Area Atop Decomposed Granite Area
- C Flower Bed with Deer-Resistant, Small Plants
- D Flower Bed with Deer-Resistant Large Plants
- E Dahlia Garden with Deer-Proof Fence
- F Succulents in Clay Pots
- G Pea Gravel Over French Drain
- H Succulent Planting Bed
- I Palm Tree *NO*
- J Existing Cypress Tree
- K Existing Bench (to be removed)
- L New Memorial Bench
- M New Picnic Table and Benches
- N Existing Concrete Walkway



PROJECT:

Point Pinos Lighthouse Restoration
CITY OF PACIFIC GROVE

DATE
MAY 19, 2010
REVISIONS:
6-27-2010

DRAWN BY:
JFPF BSCM

SHEET TITLE:
SITE PLAN

SHEET

1

Point Pinos Lighthouse

LANDSCAPING PLAN



SCALE: 1/8" = 1'-0"

Ceanothus area to top of hill access for trench