

DOUGLAS HOWE
ARCHITECT

516 NINTH STREET
PACIFIC GROVE, CALIFORNIA
831 - 647 - 1774



PROJECT:

Point Pinos Lighthouse Restoration CITY OF PACIFIC GROVE


DATE
JULY 26, 2011
REVISIONS:

DRAWN BY:
D. HOWE


SHEET TITLE:

SHEET


A4.1

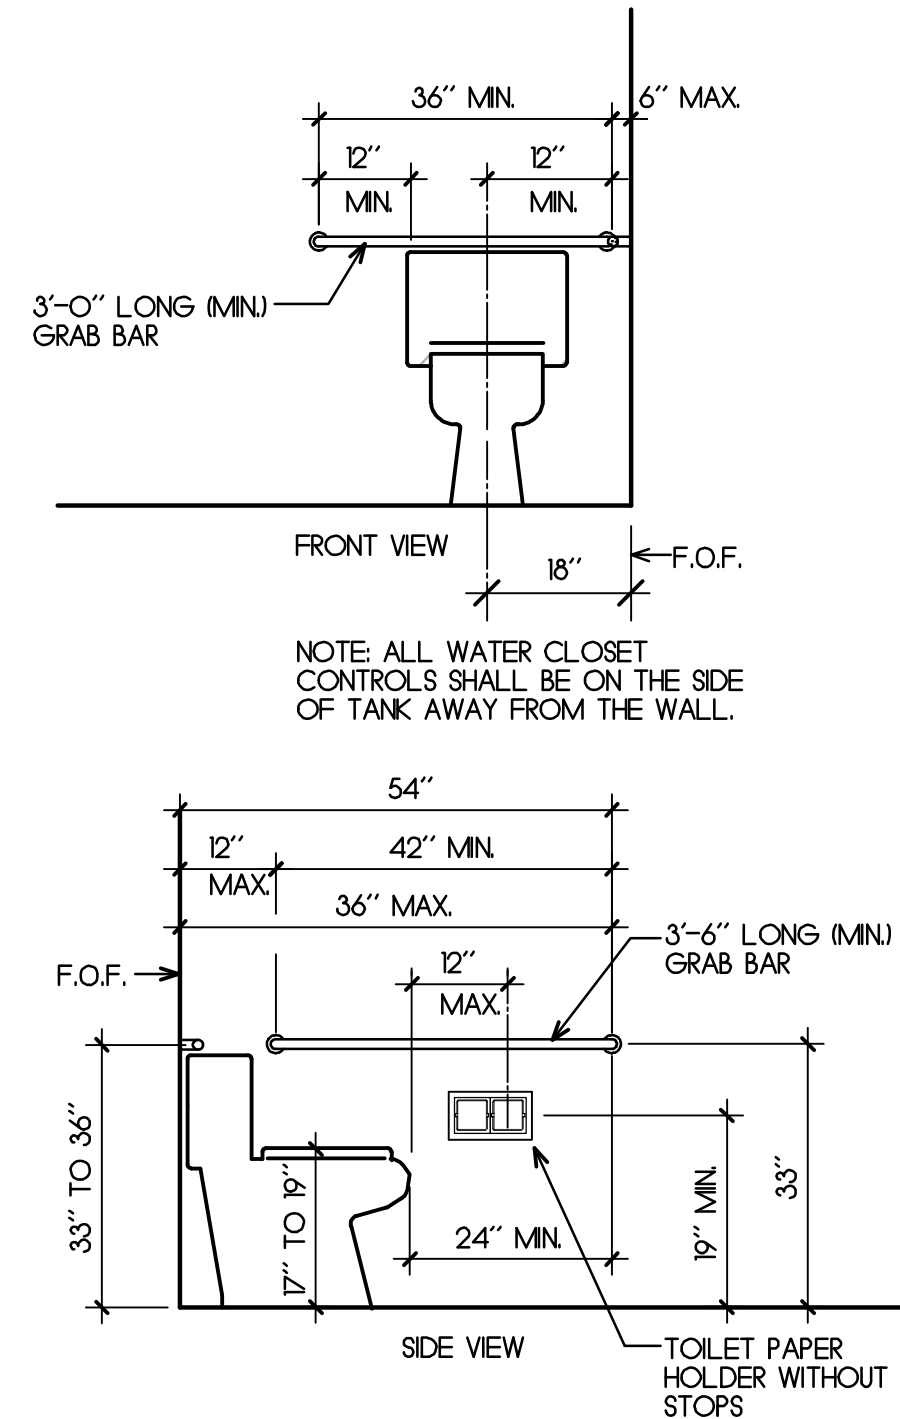


14 TYP. ACCESSIBLE TOILET
A4.1 SCALE: 1/2" = 1'-0"

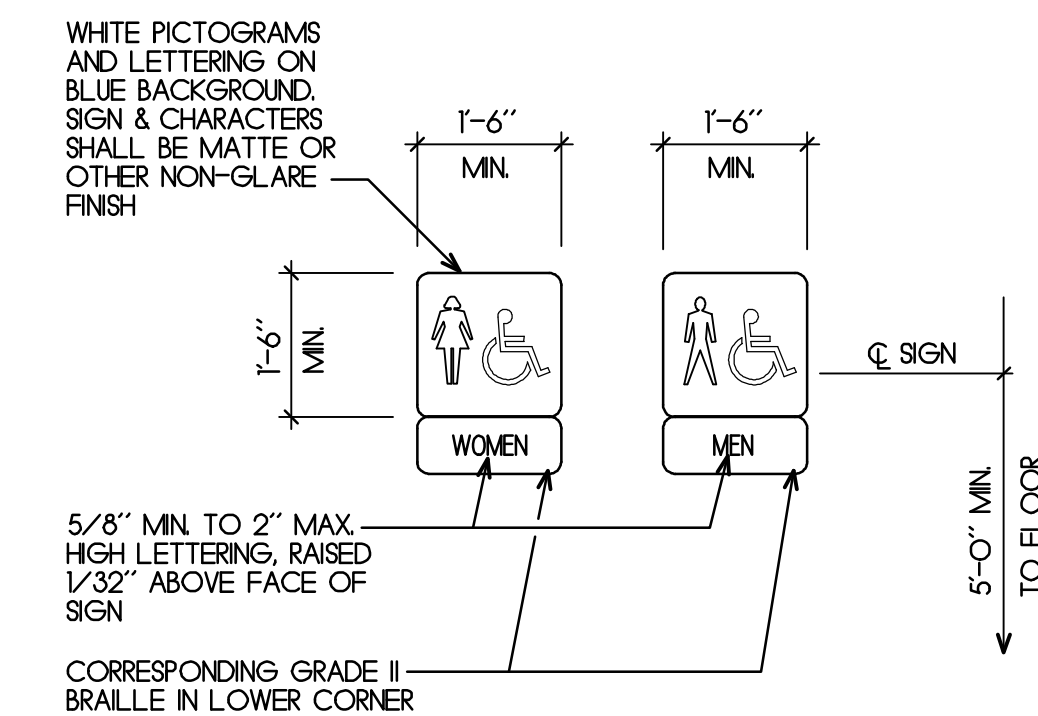


15 WALL SIGNAGE
A4.1 SCALE: 1-1/2" = 1'-0"

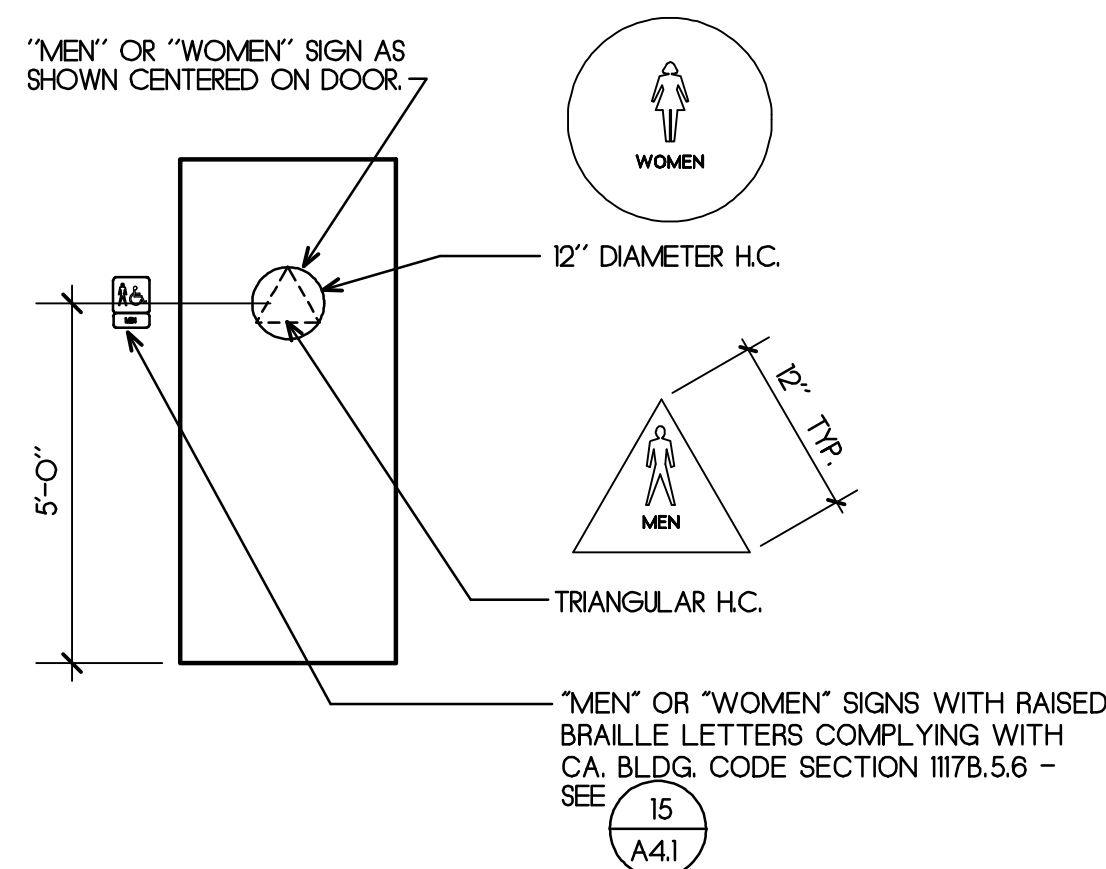


16 TYPICAL RESTROOM DOOR SIGNAGE
A4.1 NO SCALE

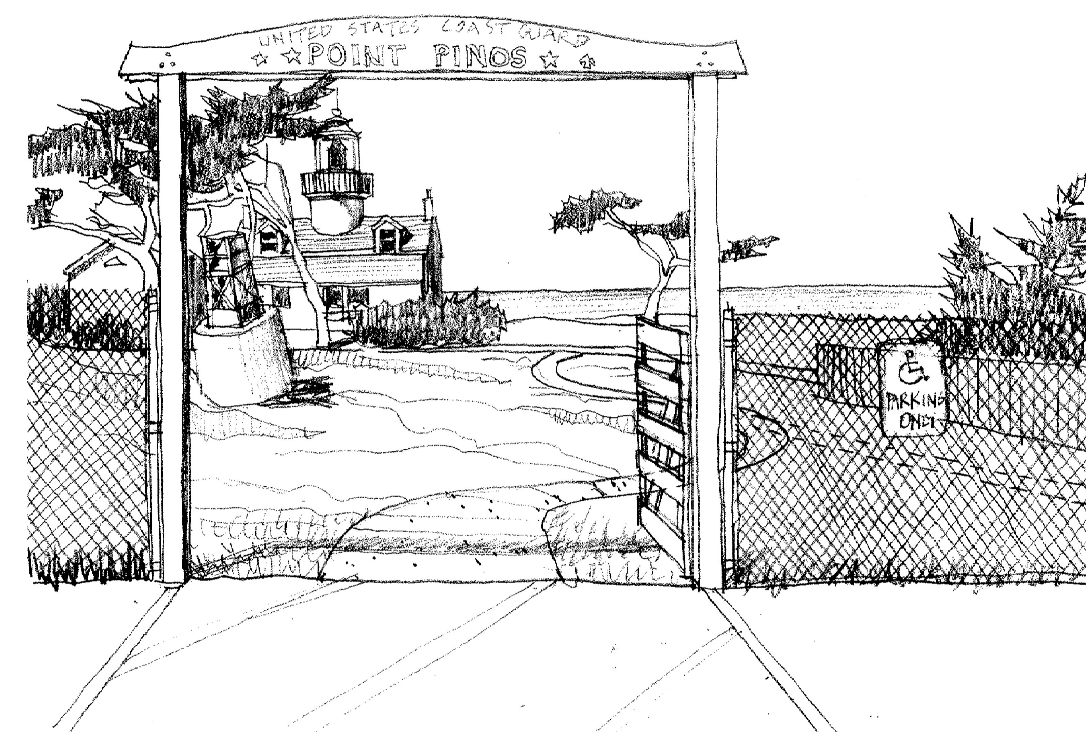


PERSPECTIVE SKETCH OF GATE

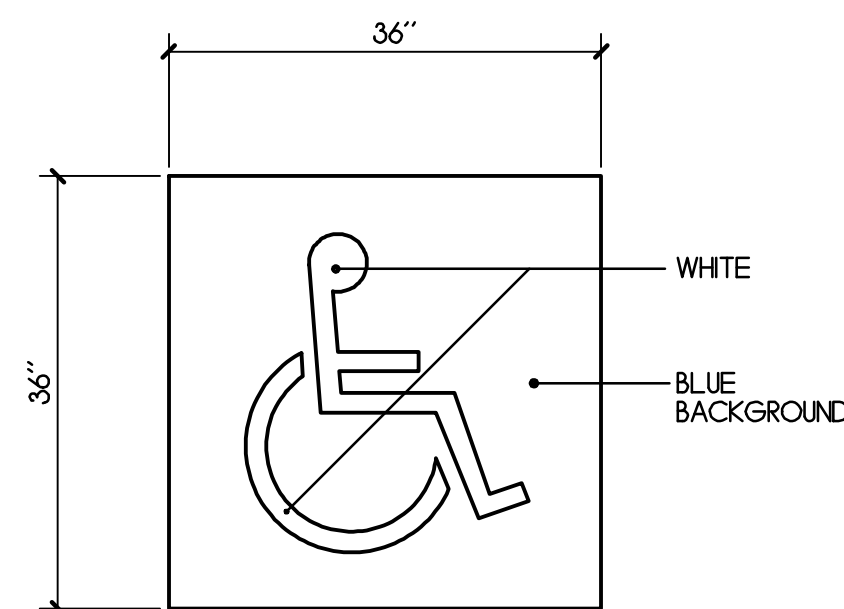


10 TYP. PAVEMENT SYMBOL
A4.1 NO SCALE

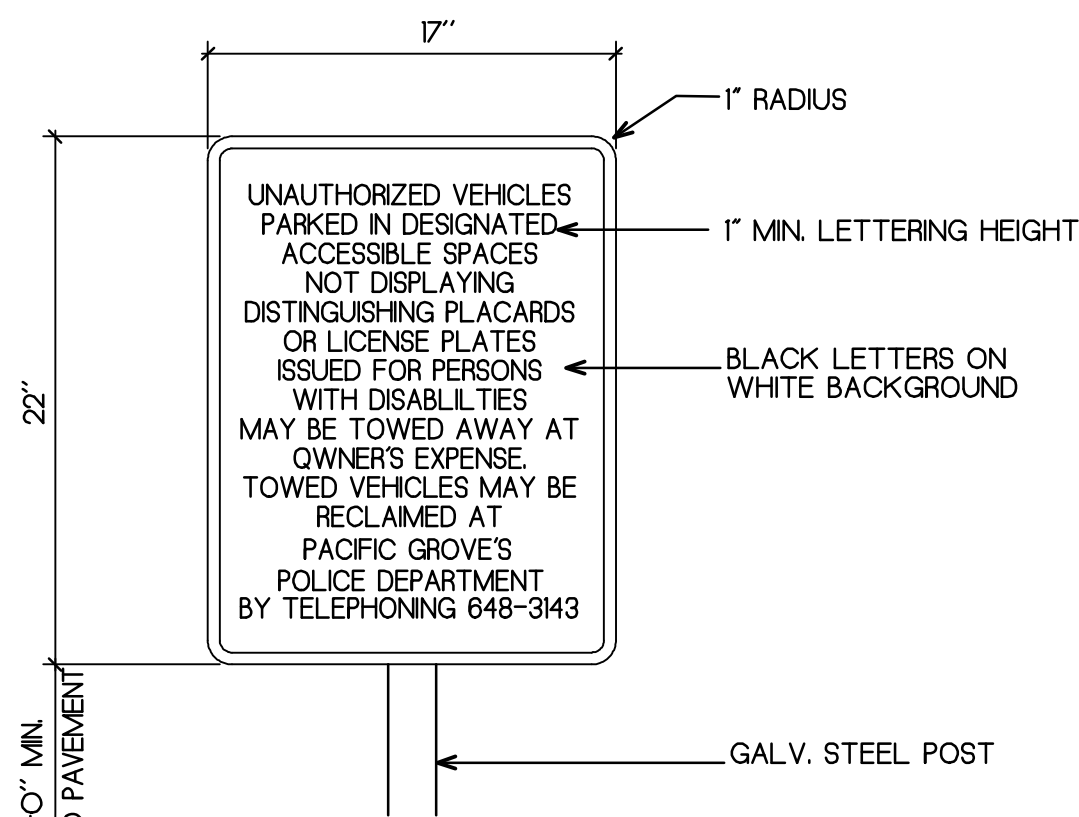


11 ACCESSIBLE PARK'G SIGN DET.
A4.1 SCALE: 1-1/2" = 1'-0"

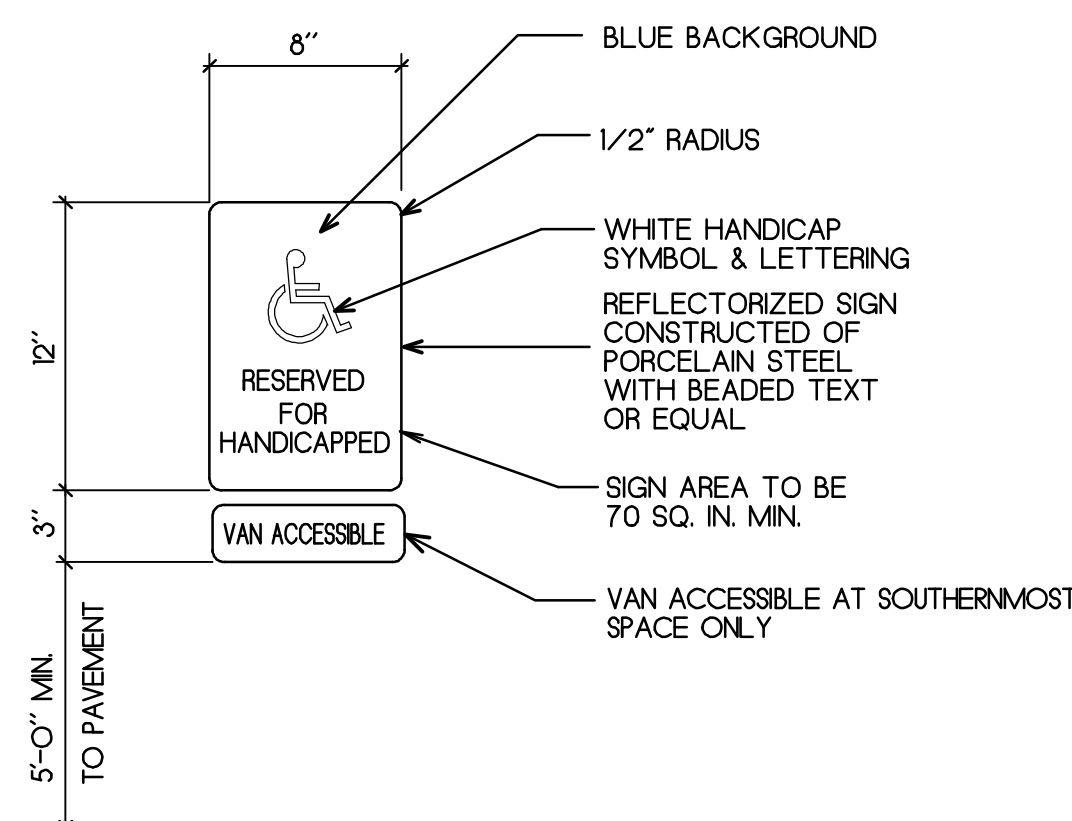

12 ACCESSIBLE PARK'G SIGN DET.
A4.1 SCALE: 1-1/2" = 1'-0"

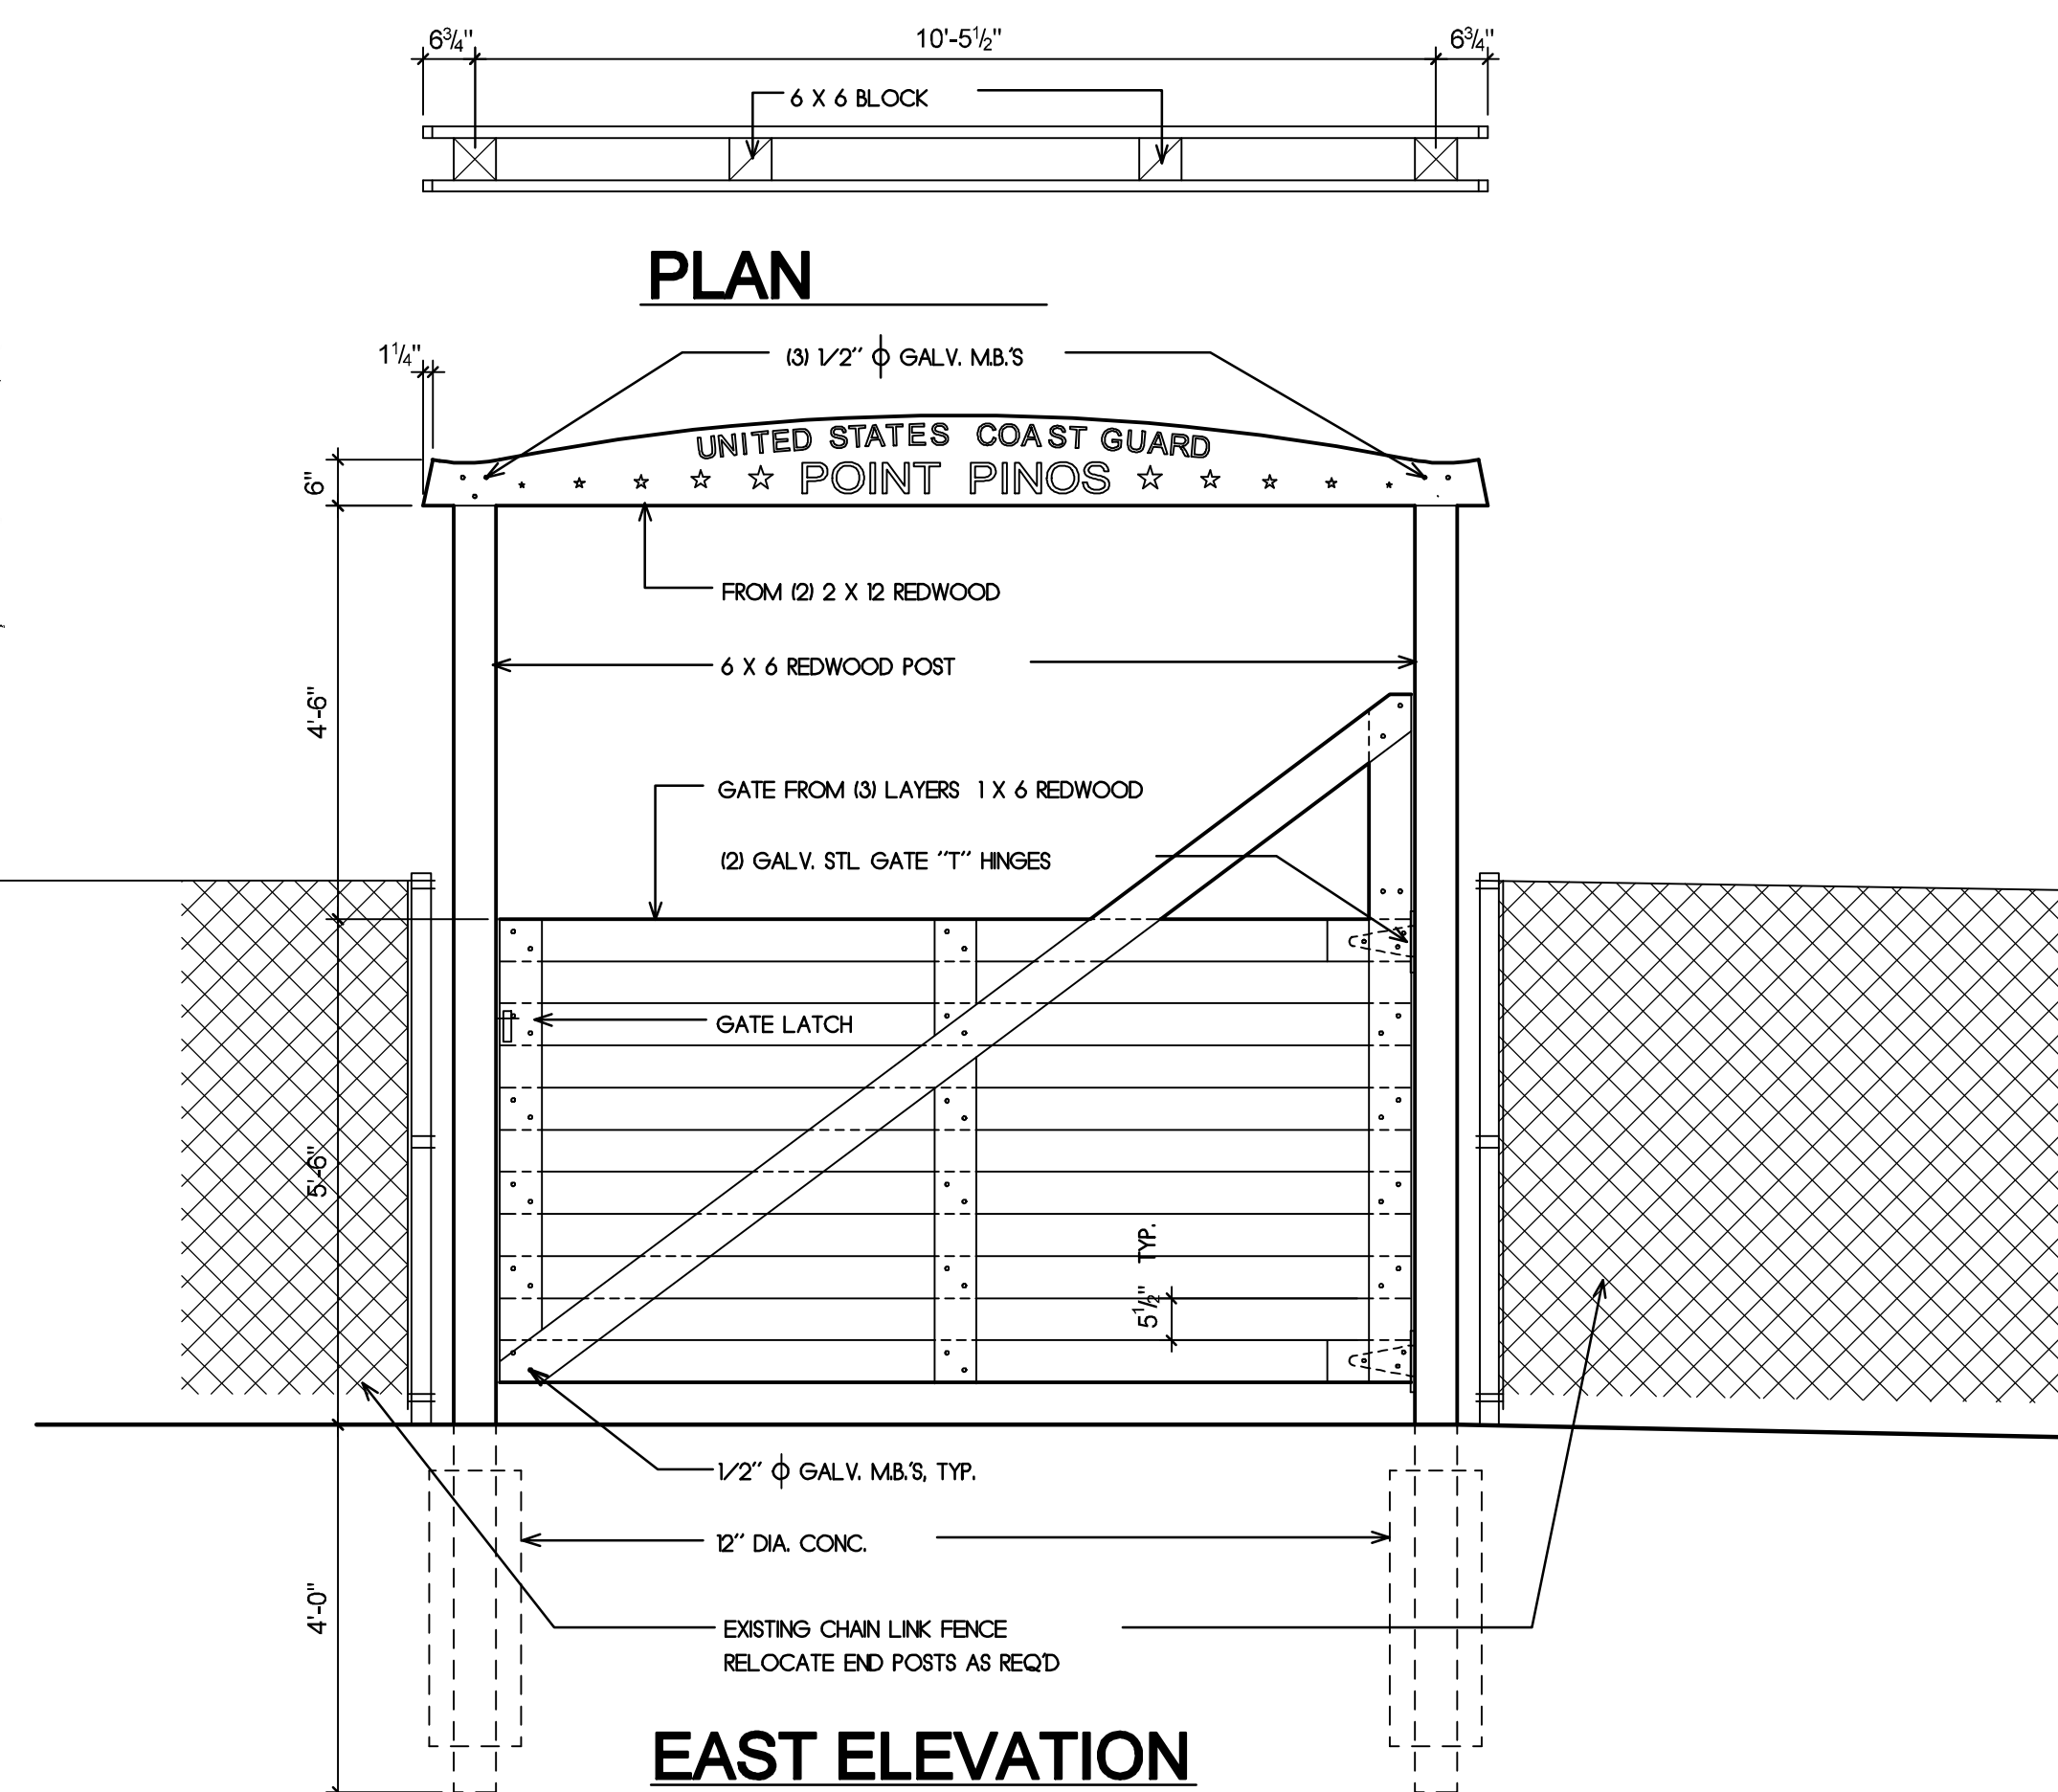

6 ENTRY GATE
A4.1 SCALE: 1/2" = 1'-0"

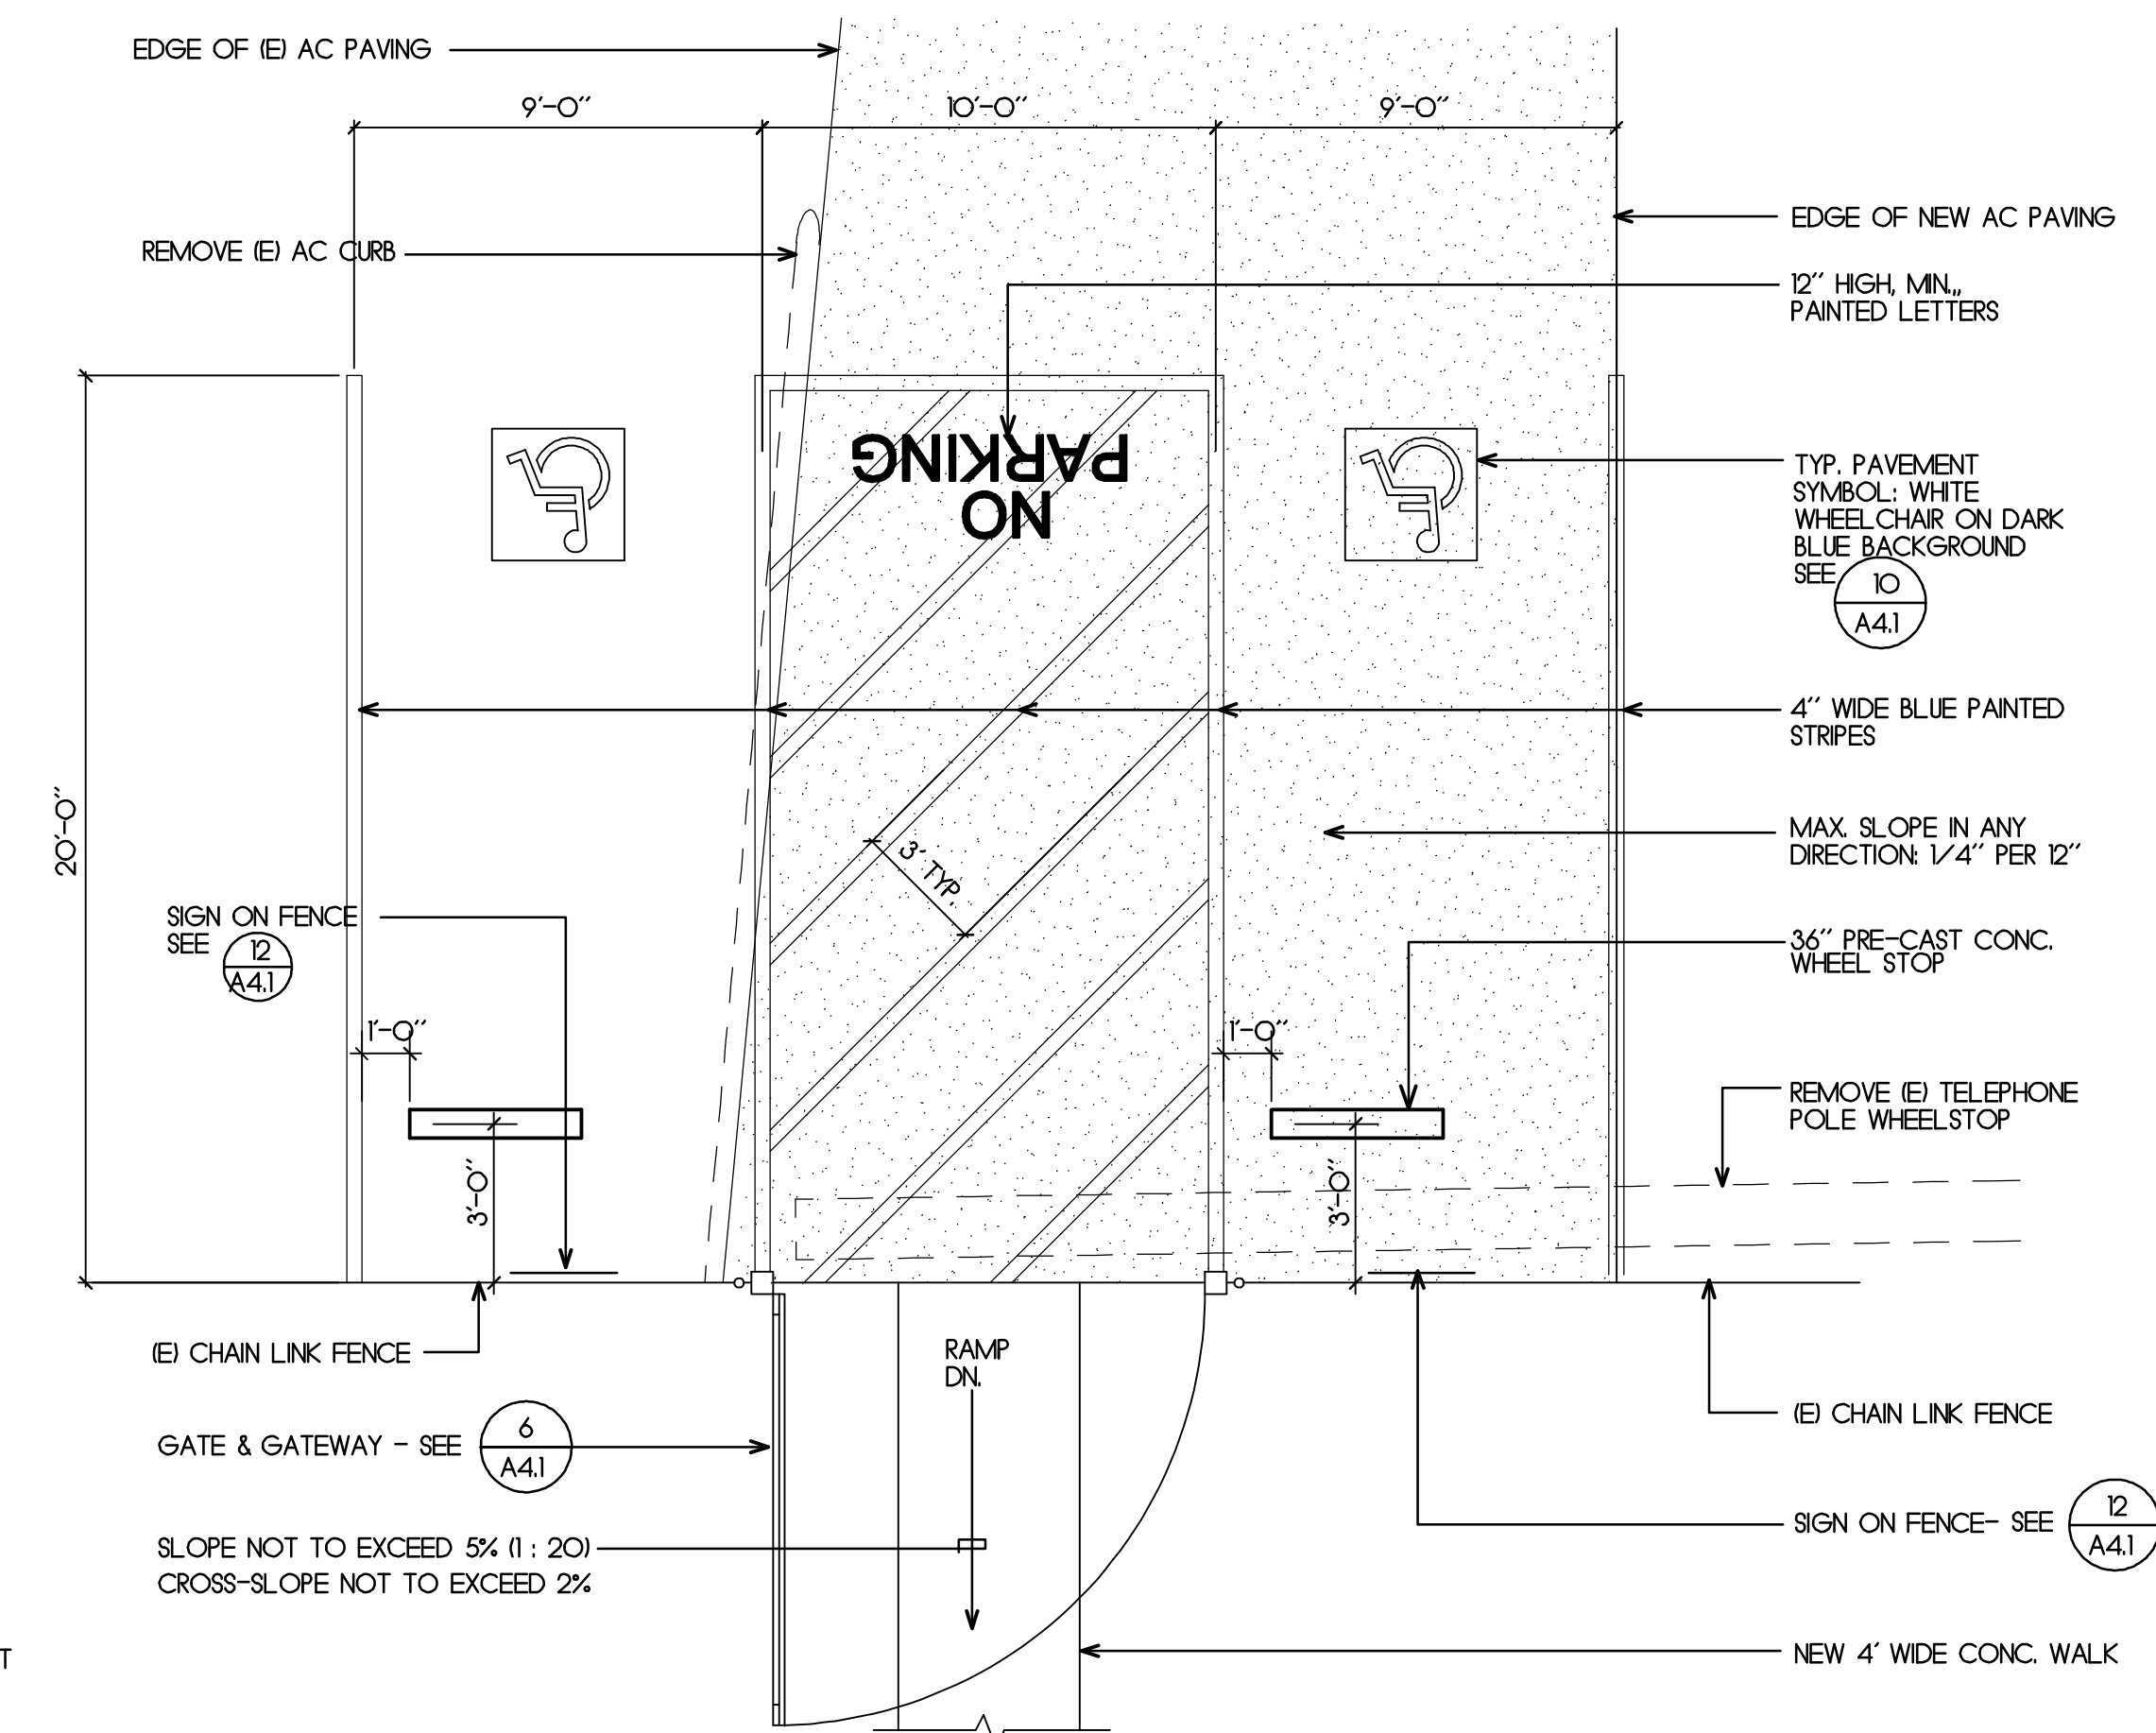

8 HANDICAP PARKING
A4.1 SCALE: 1/2" = 1'-0"