


PROJECT
NORTH

Point Pinos Lighthouse

SITE PLAN


SCALE: 1/8" = 1'-0"

10"

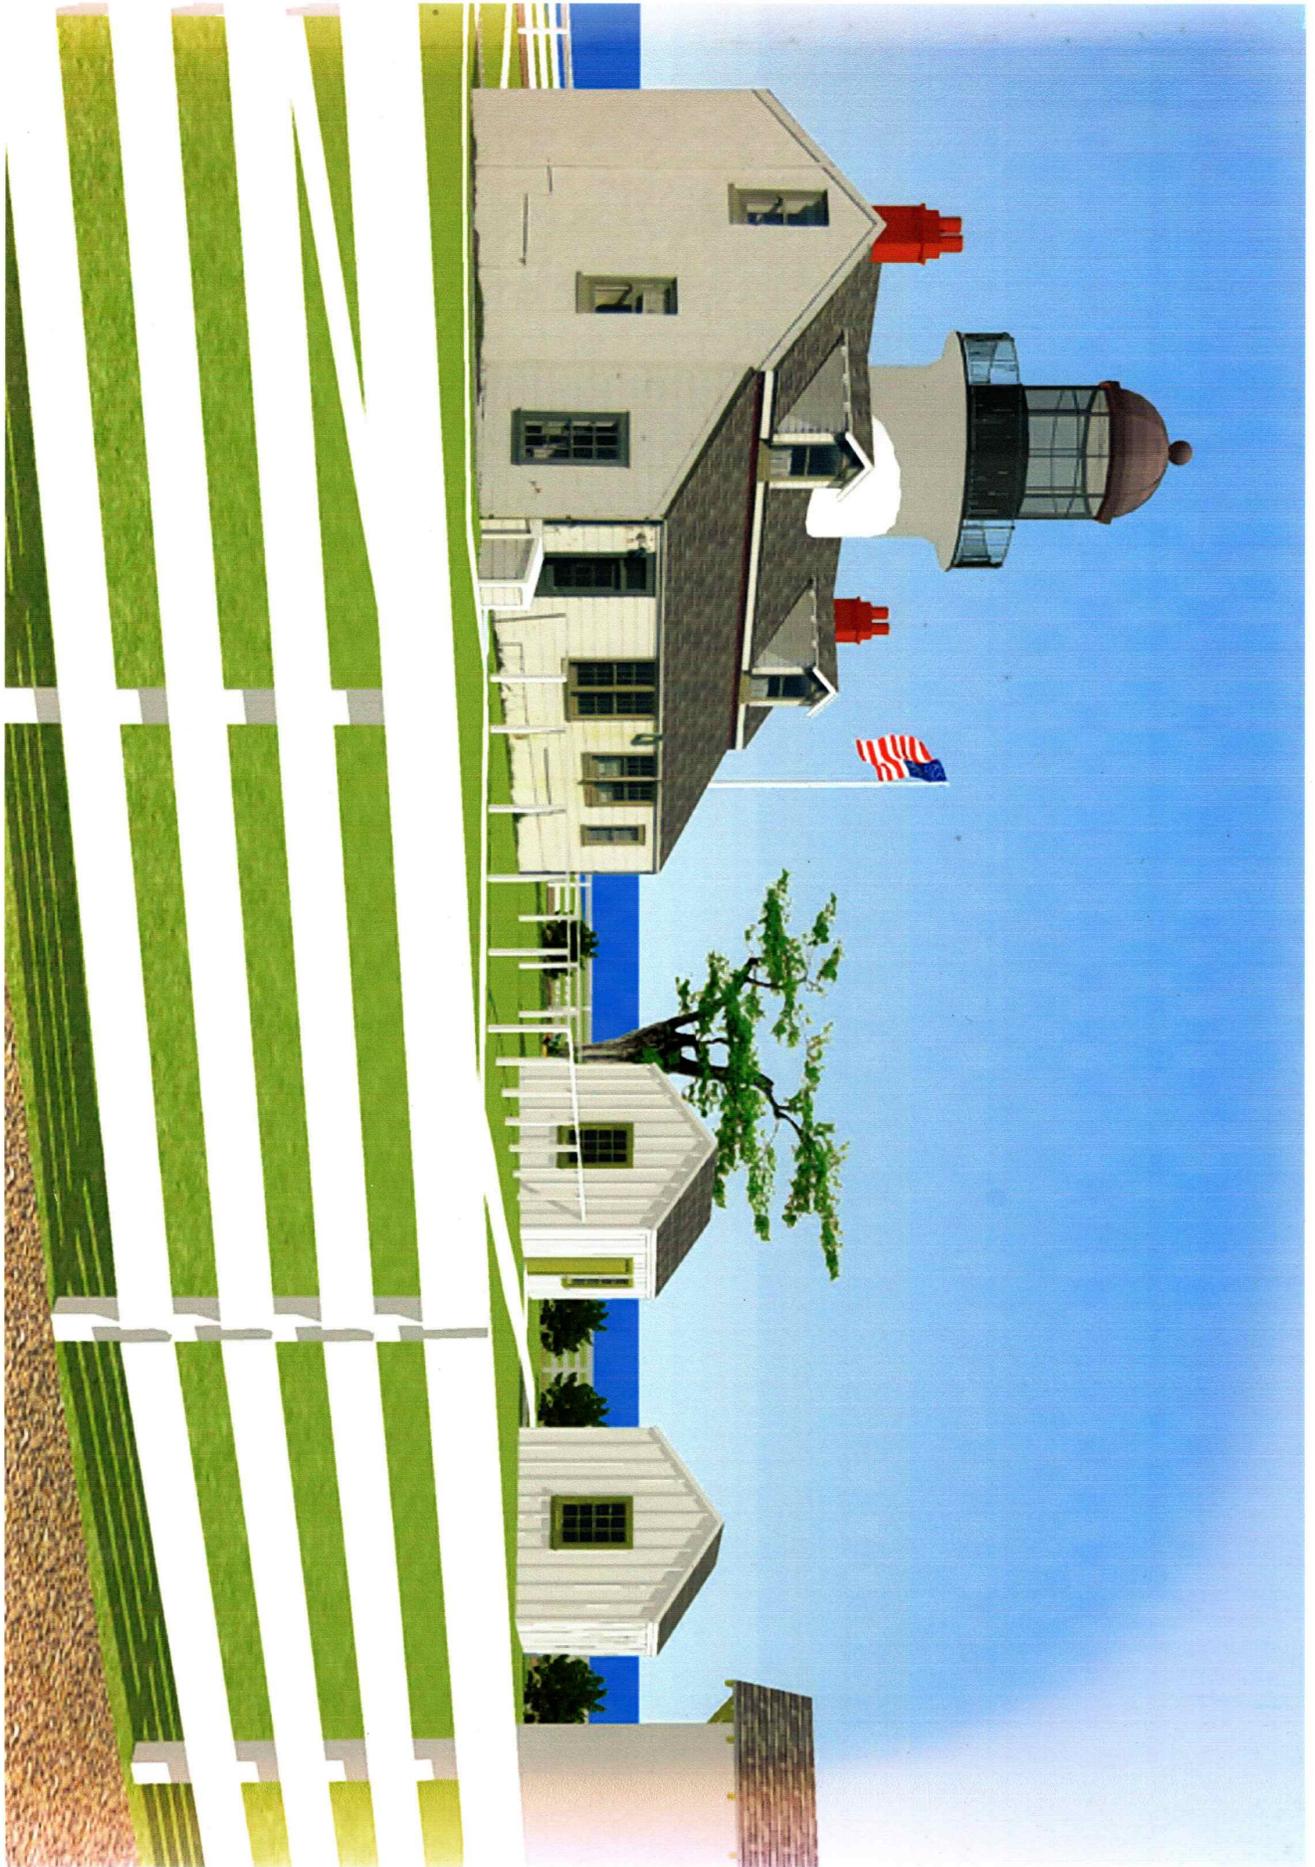



12/11/2009

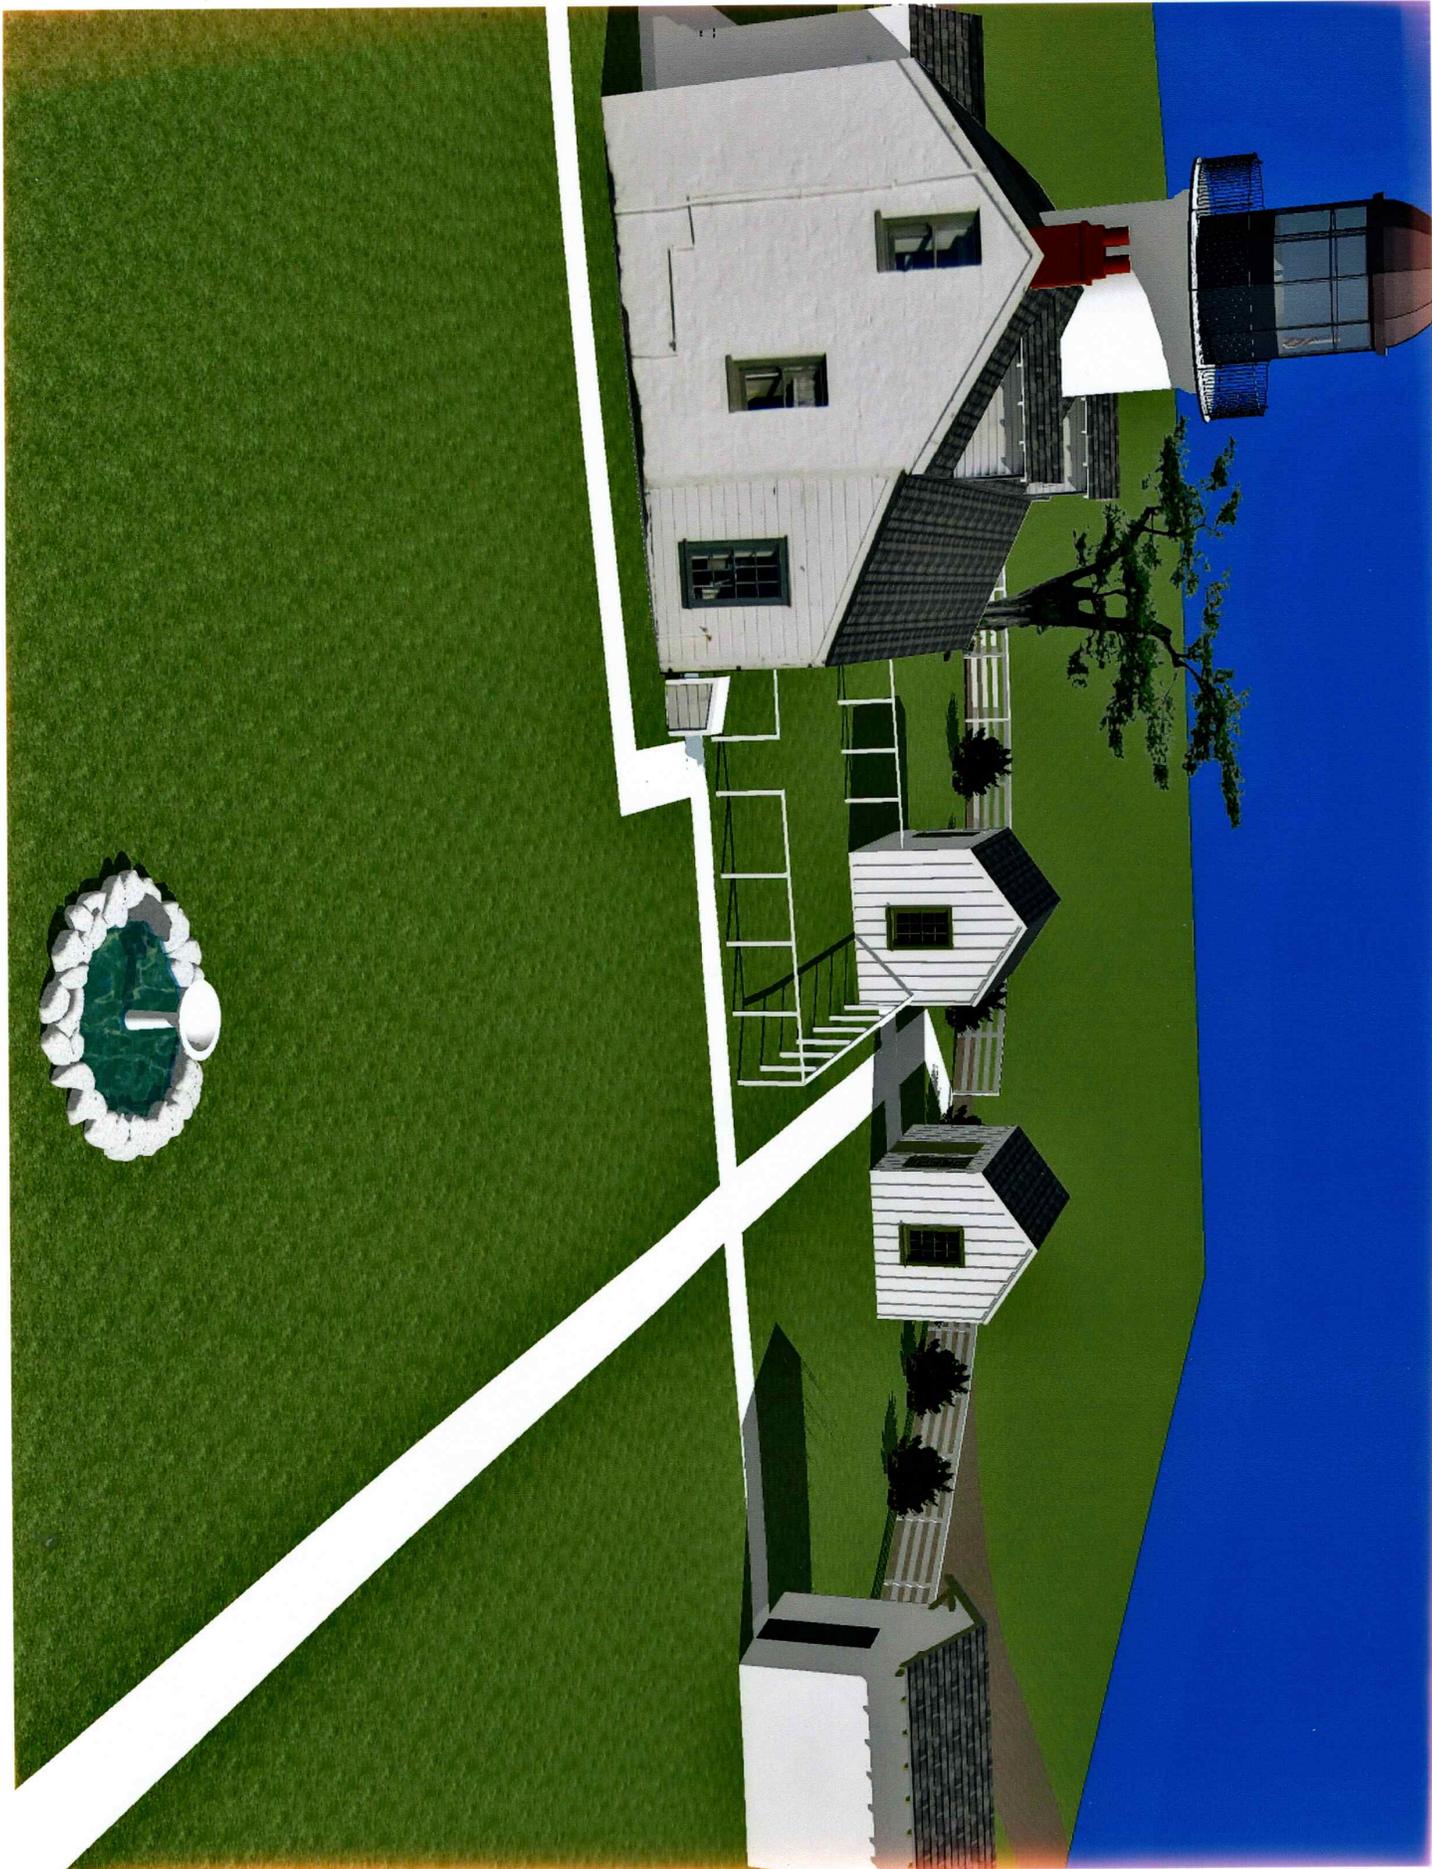



12/17/2009