


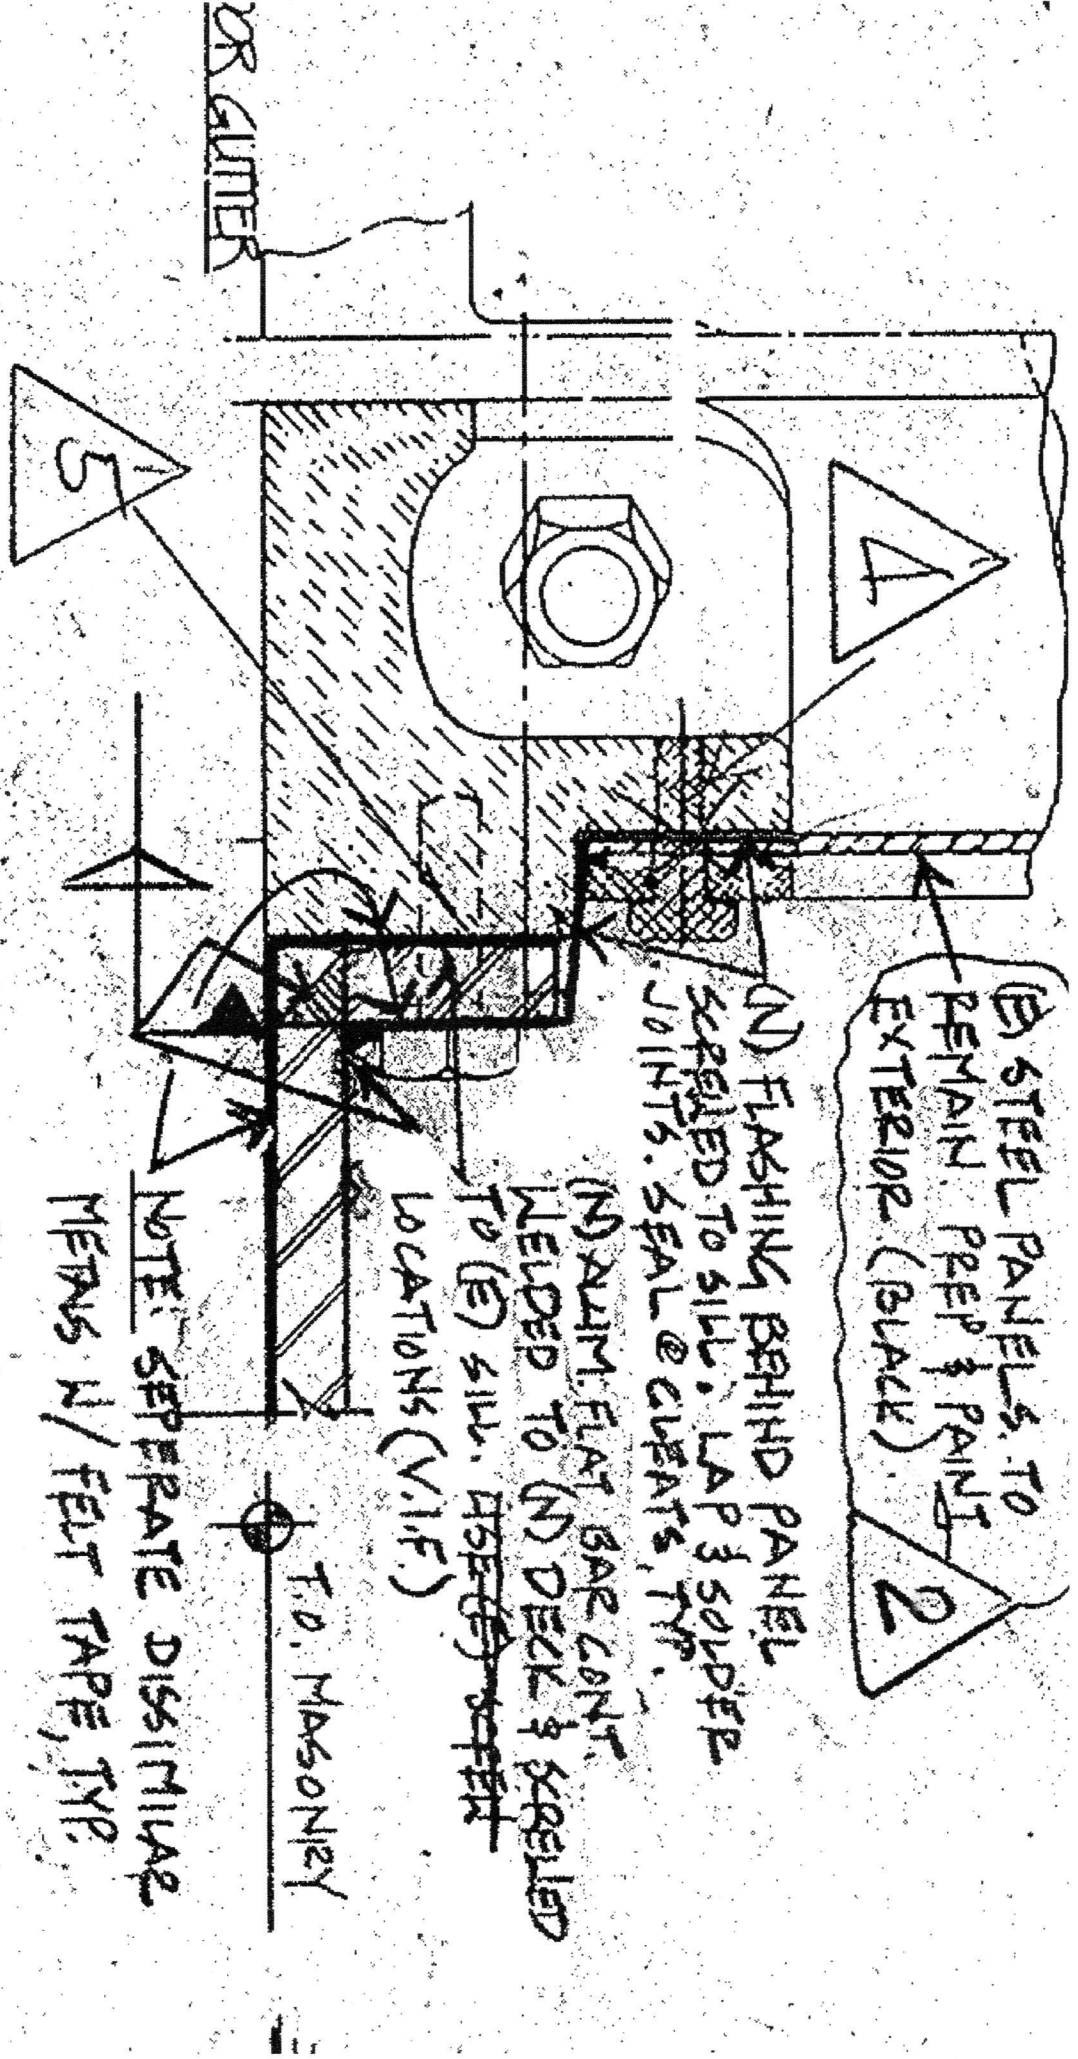

(B) STEEL PANELS TO REMAIN. PREP & PAINT EXTERIOR. (BLACK)

(N) FLASHING BEHIND PANEL SCRELED TO SILL. LAP & SOLDER JOINTS. SEAL @ CUREATS, TYP.

(N) ALUM. FLAT BAR CONT. WELDED TO (N) DECK & SCRELED TO (E) SILL. ~~HOSE~~ SCRELED LOCATIONS (V.I.F.)

NOTE: SEPERATE DISSIMILAR METALS W/ FELT TAPE, TYP.

OR GUTTER

T.O. MASONRY

4

5

2