

## Restoration & Safety – Rear Porch



**Hid alarm keyboard**  
**Removed switch**

**Installation of handrail**  
**consistent with room**



# Remodeling Kitchen – Needs Restoration



**Plumbing  
for missing  
sink**

**PERGO  
Floor c1978**

07.02.2013

# Reconstruction - Outbuildings


**Gift  
Shop**



**Rest  
Room**

10.29.2013


# Overall Site Plan

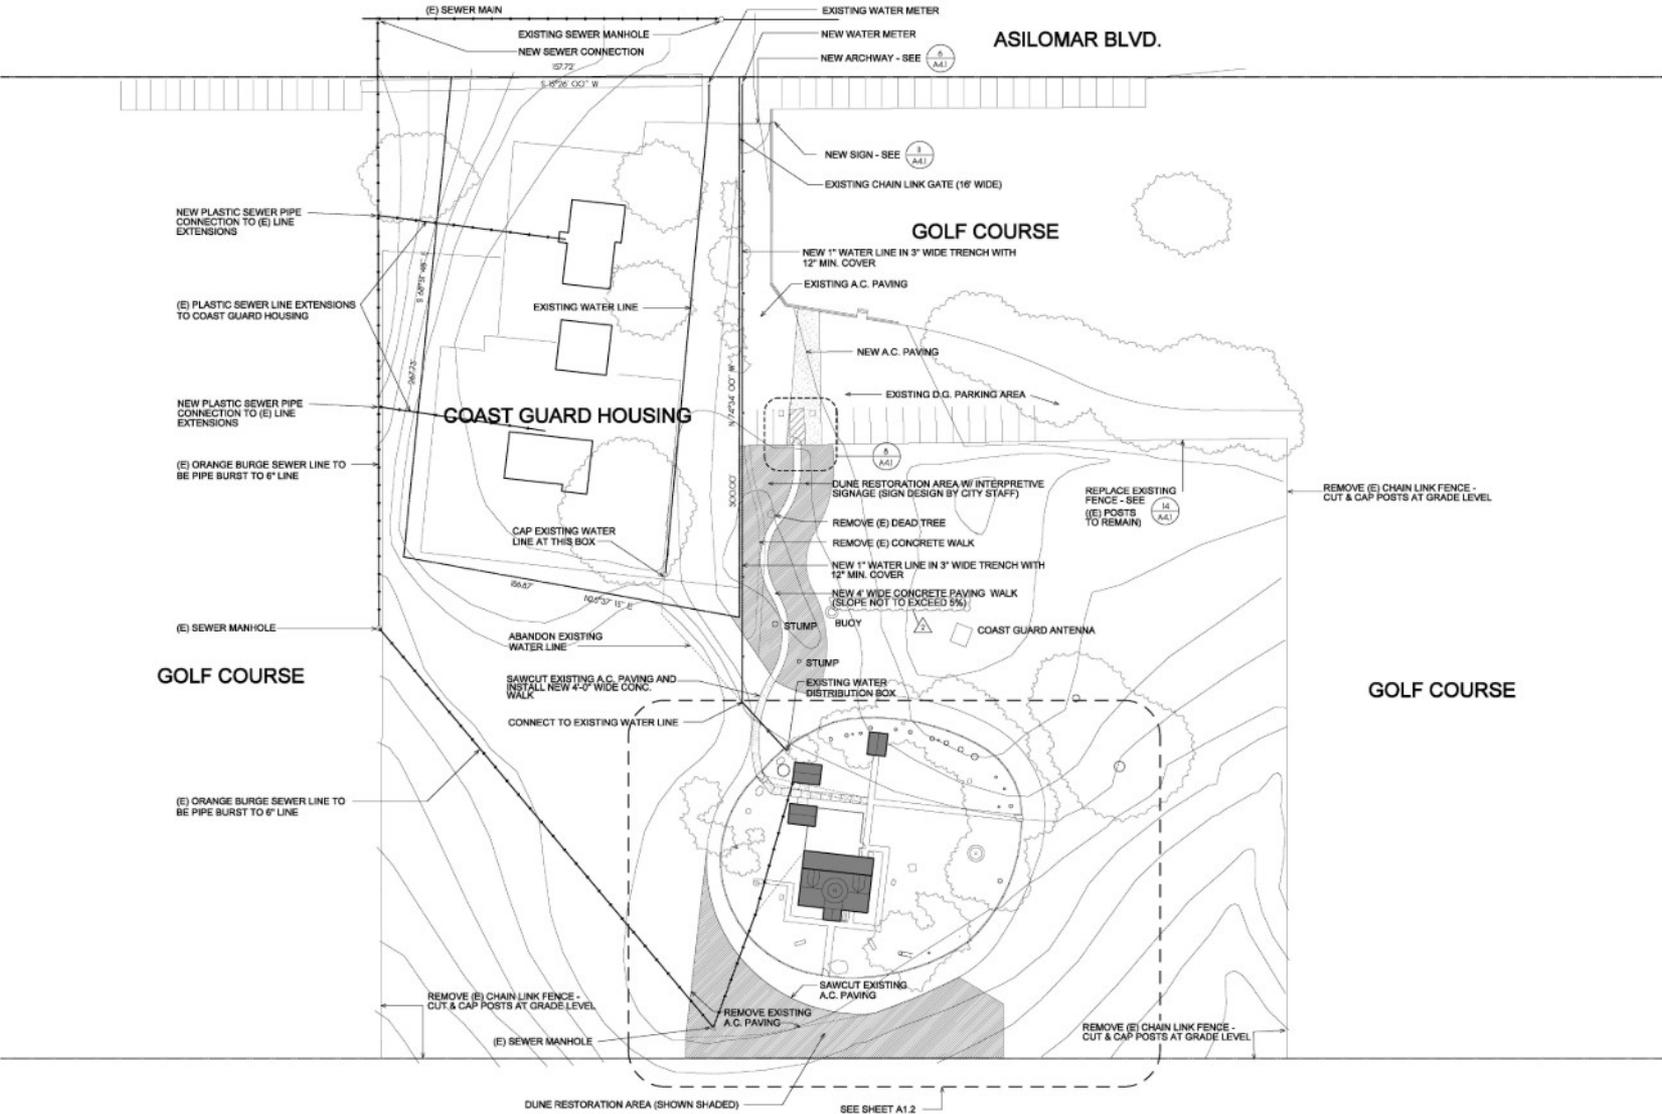


**Point Pinos Lighthouse**  
**OVERALL SITE PLAN**  
 SCALE: 1" = 30'-0"




# Restore Landscaping and Accessibility Improvements

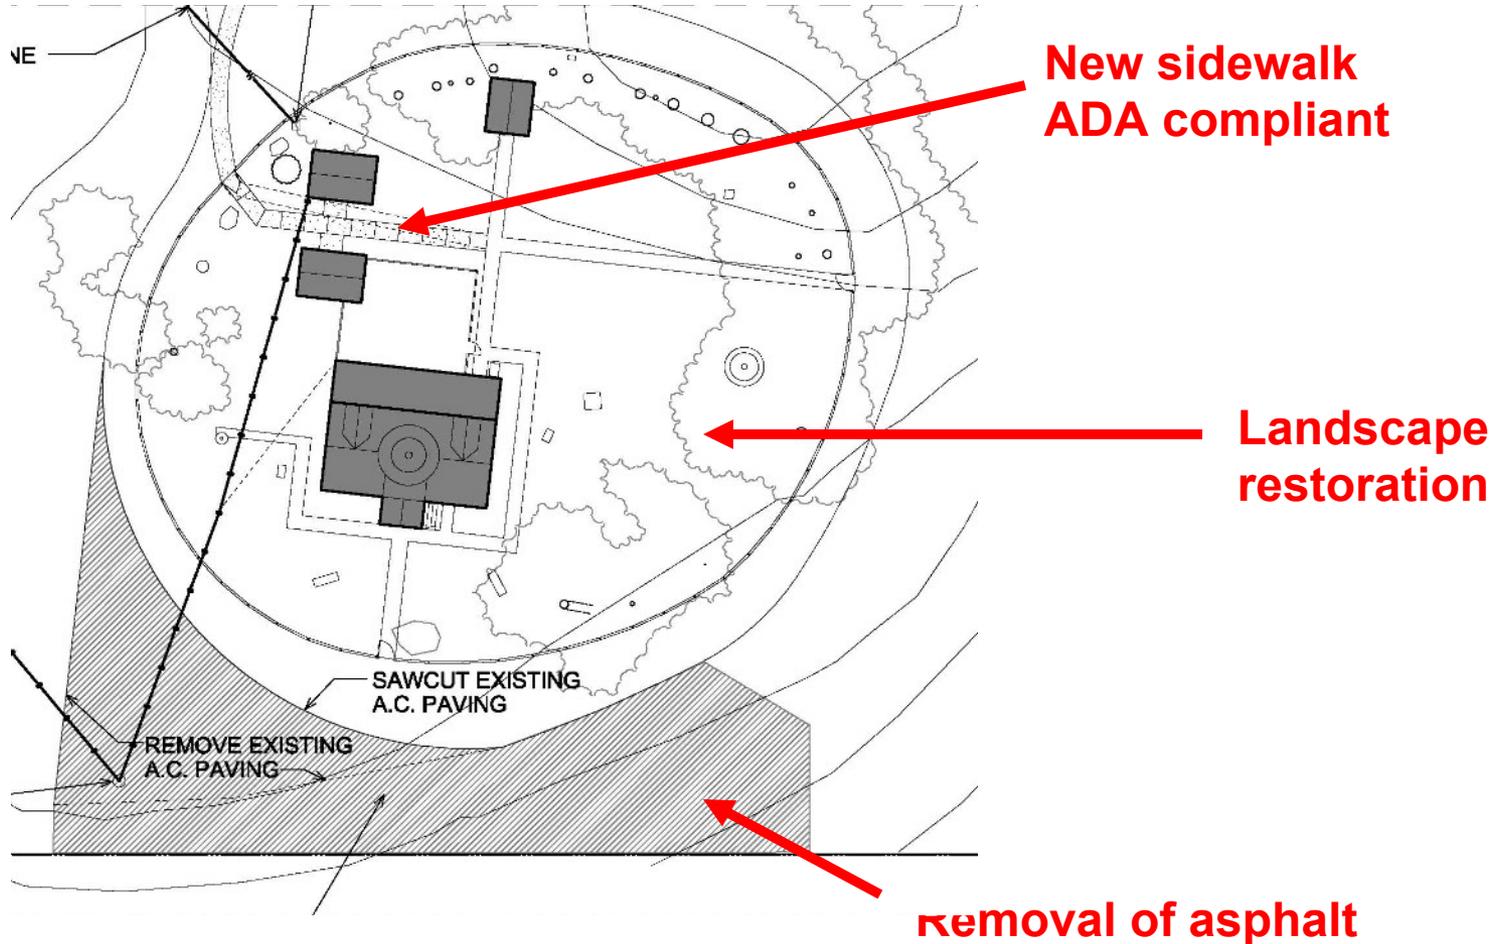

# Landscape Restoration - c1935

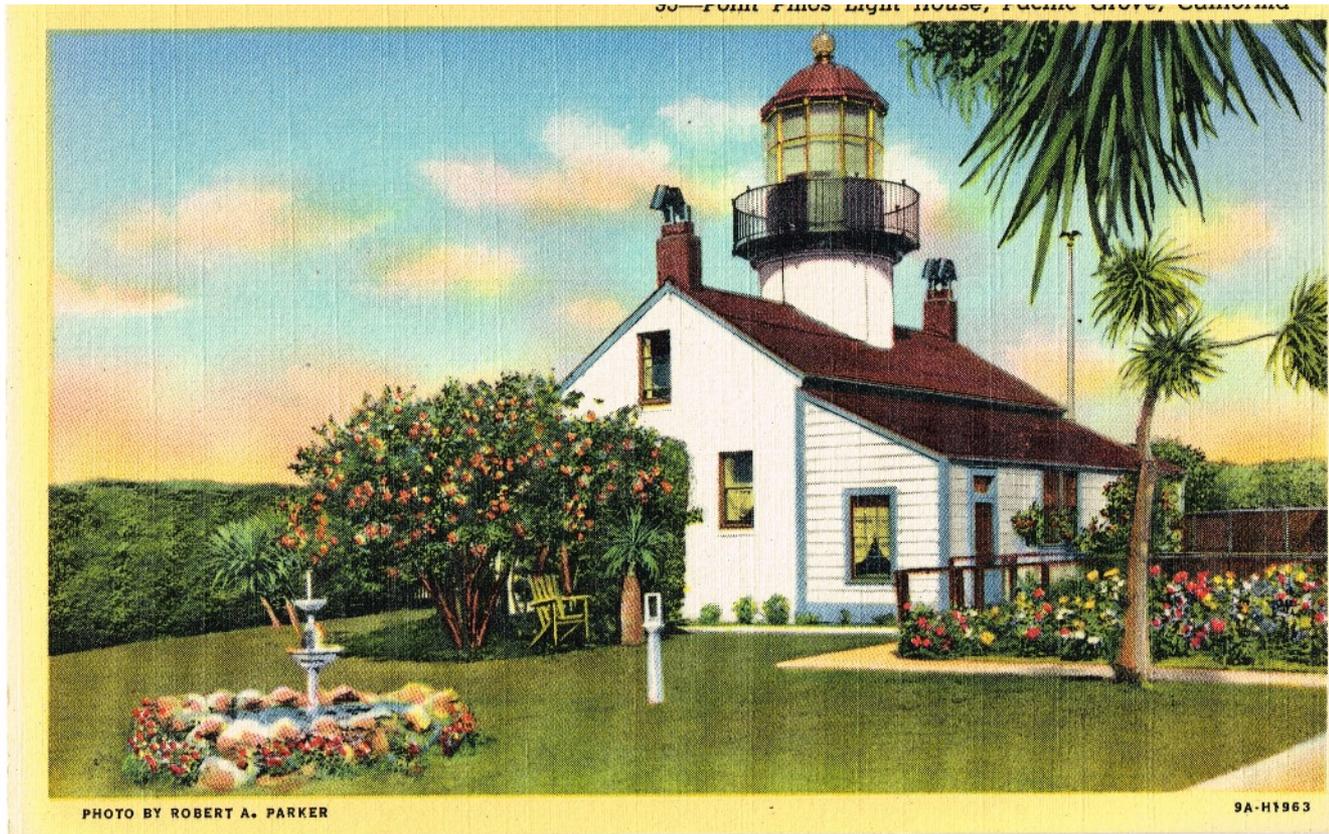

# Parking and Accessibility Improvements

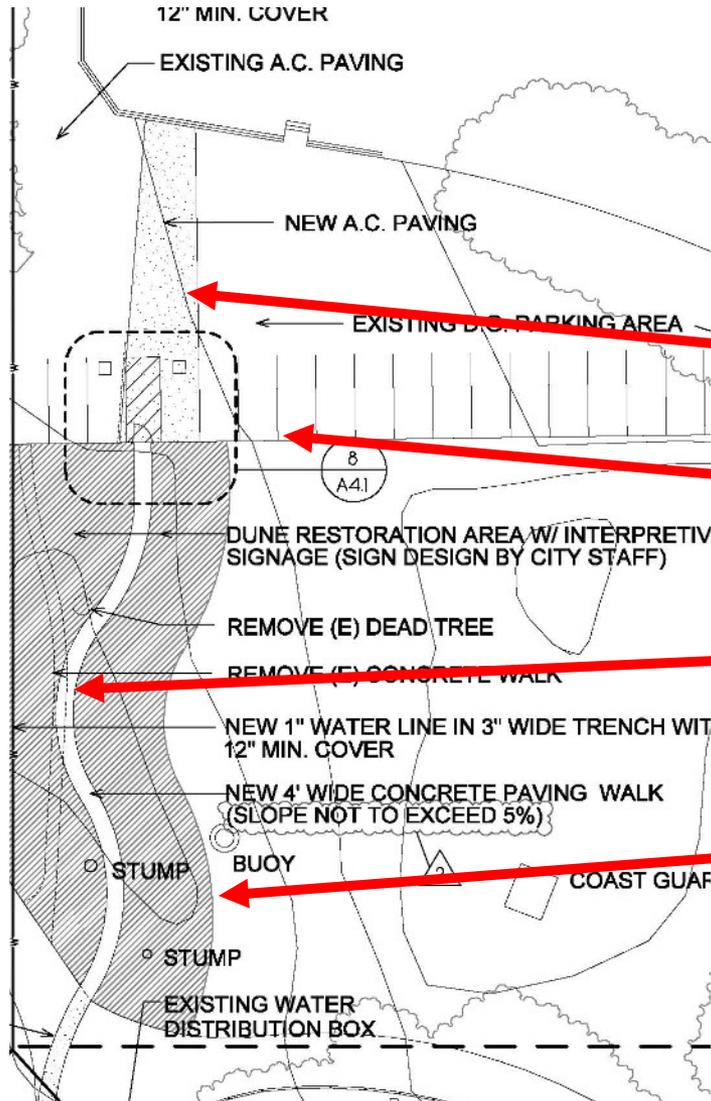


**Repaved parking for ADA compliance**

**New gate and fence**

**New sidewalk**

**Native landscape restoration**

# Reconstruction - Archway

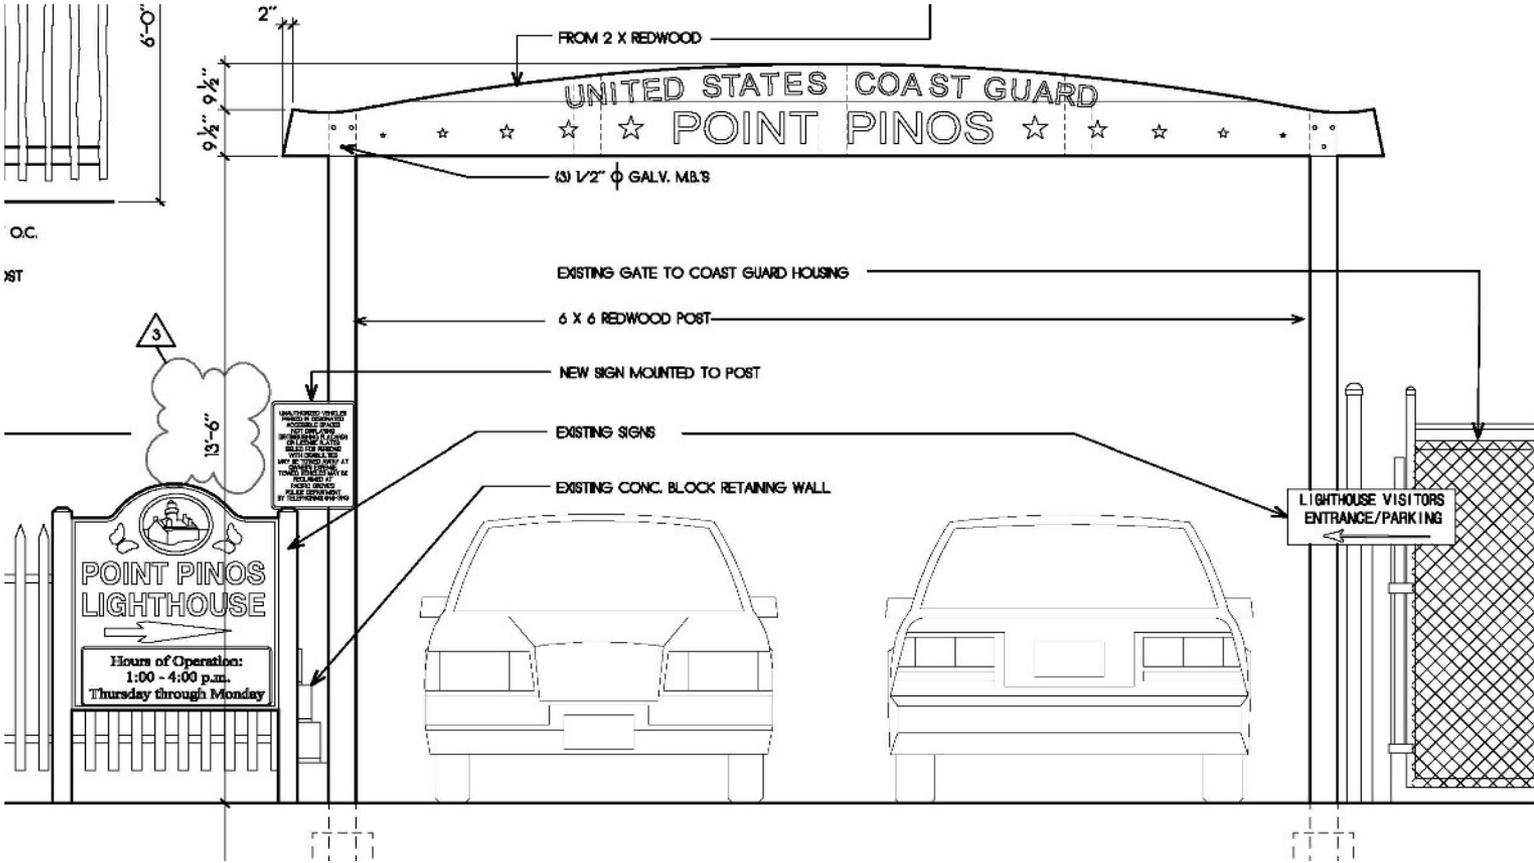

Come for a Visit!  
The Preservation Crew

