


NOTES: DECK, BRACKETS, AND BANDS NEXT TO BRACKETS ARE ALUMINUM. DECK IS 2" BRACKET BASE IS 5/8" BRACKET IS 1/2" BANDING IS 1/2"

INSIDE OF WALL IS 3" FROM INSIDE OF WALL PLATE. EDGE OF DECK IS 37 - 7/8" FROM INSIDE OF WALL PLATE. OUTSIDE EDGE OF DECK IS 28" FROM WALL. THEREFORE WALL IS 12 - 7/8" THICK.

PT. PINOS LANTERN ROOM BASE
 SCALE: APPROX. FULL SCALE; SPACES EXAGGERATED FOR CLARITY
 12-8-2009

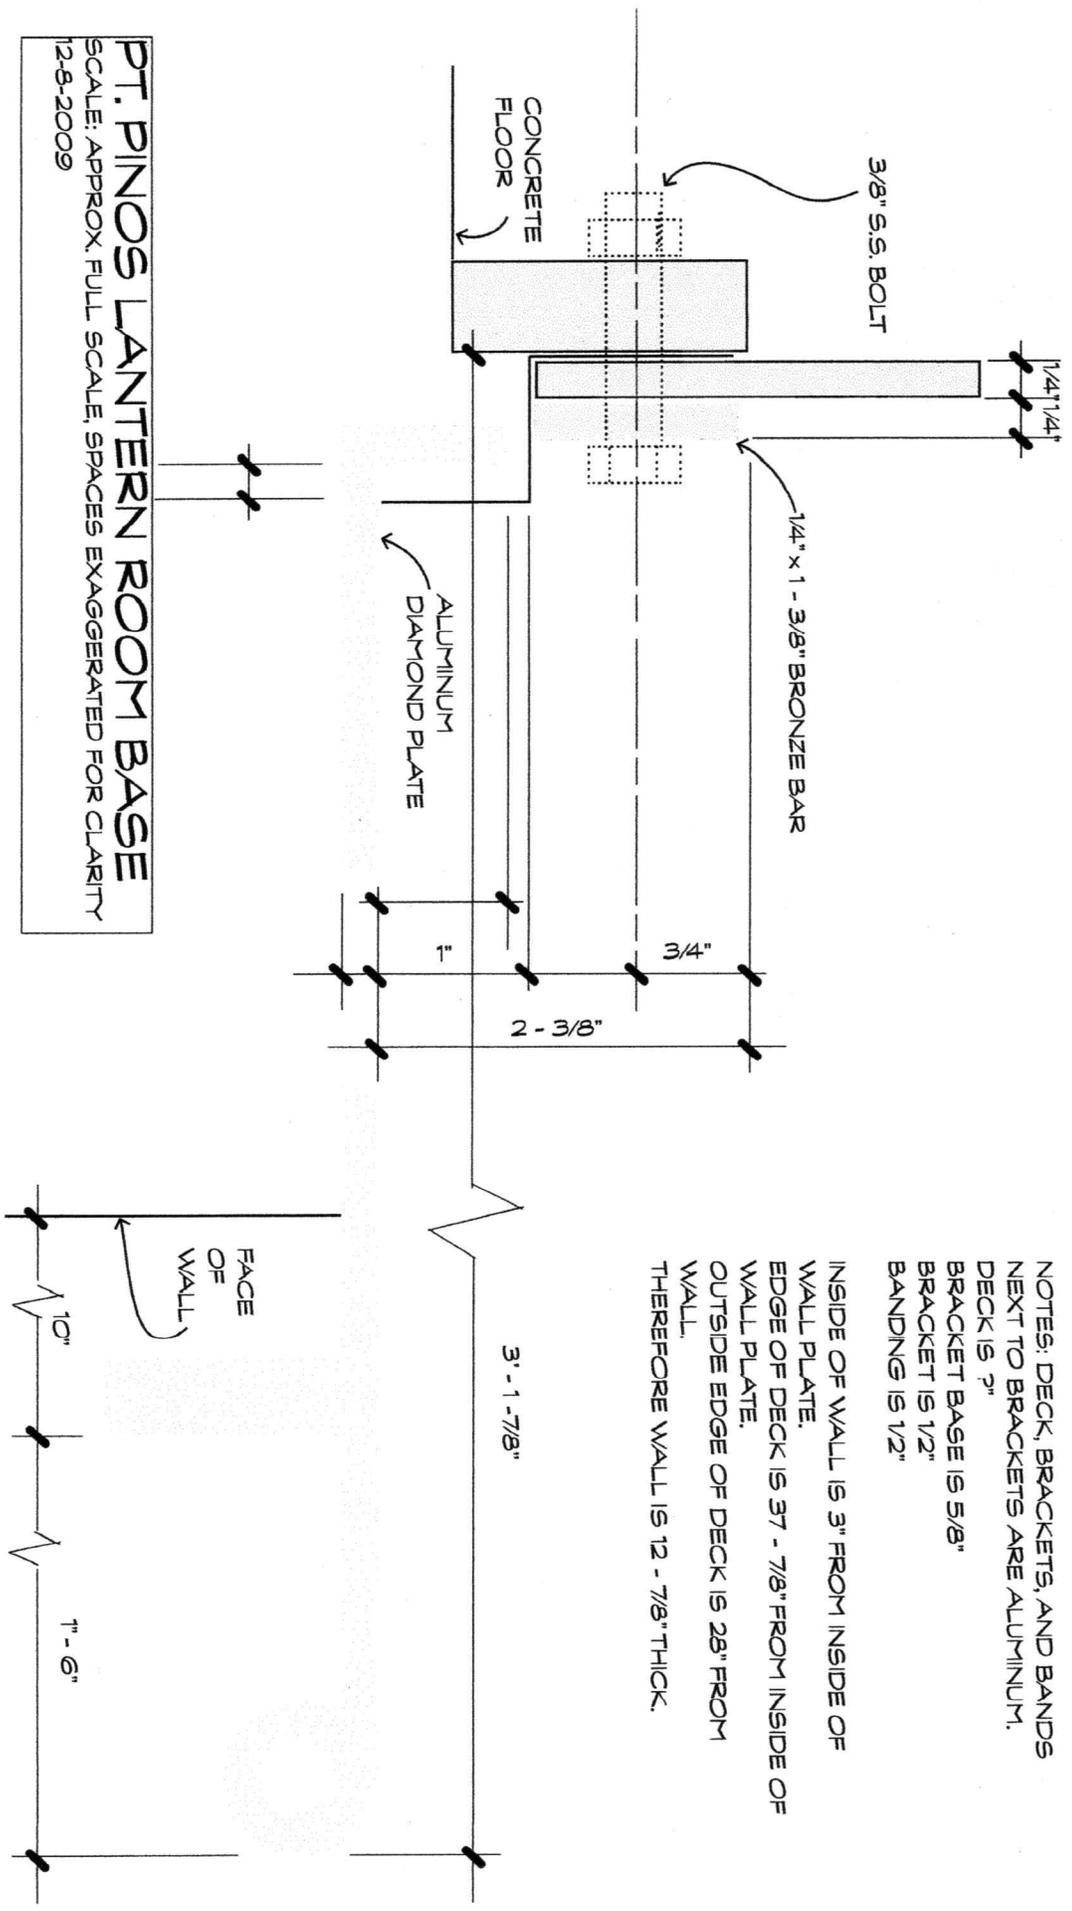

NOTES: DECK, BRACKETS, AND BANDS NEXT TO BRACKETS ARE ALUMINUM. DECK IS 2" BRACKET BASE IS 5/8" BRACKET IS 1/2" BANDING IS 1/2"

INSIDE OF WALL IS 3" FROM INSIDE OF WALL PLATE. EDGE OF DECK IS 37 - 7/8" FROM INSIDE OF WALL PLATE. OUTSIDE EDGE OF DECK IS 28" FROM WALL. THEREFORE WALL IS 12 - 7/8" THICK.

PT. PINOS LANTERN ROOM BASE
 SCALE: APPROX. FULL SCALE, SPACES EXAGGERATED FOR CLARITY
 12-8-2009