

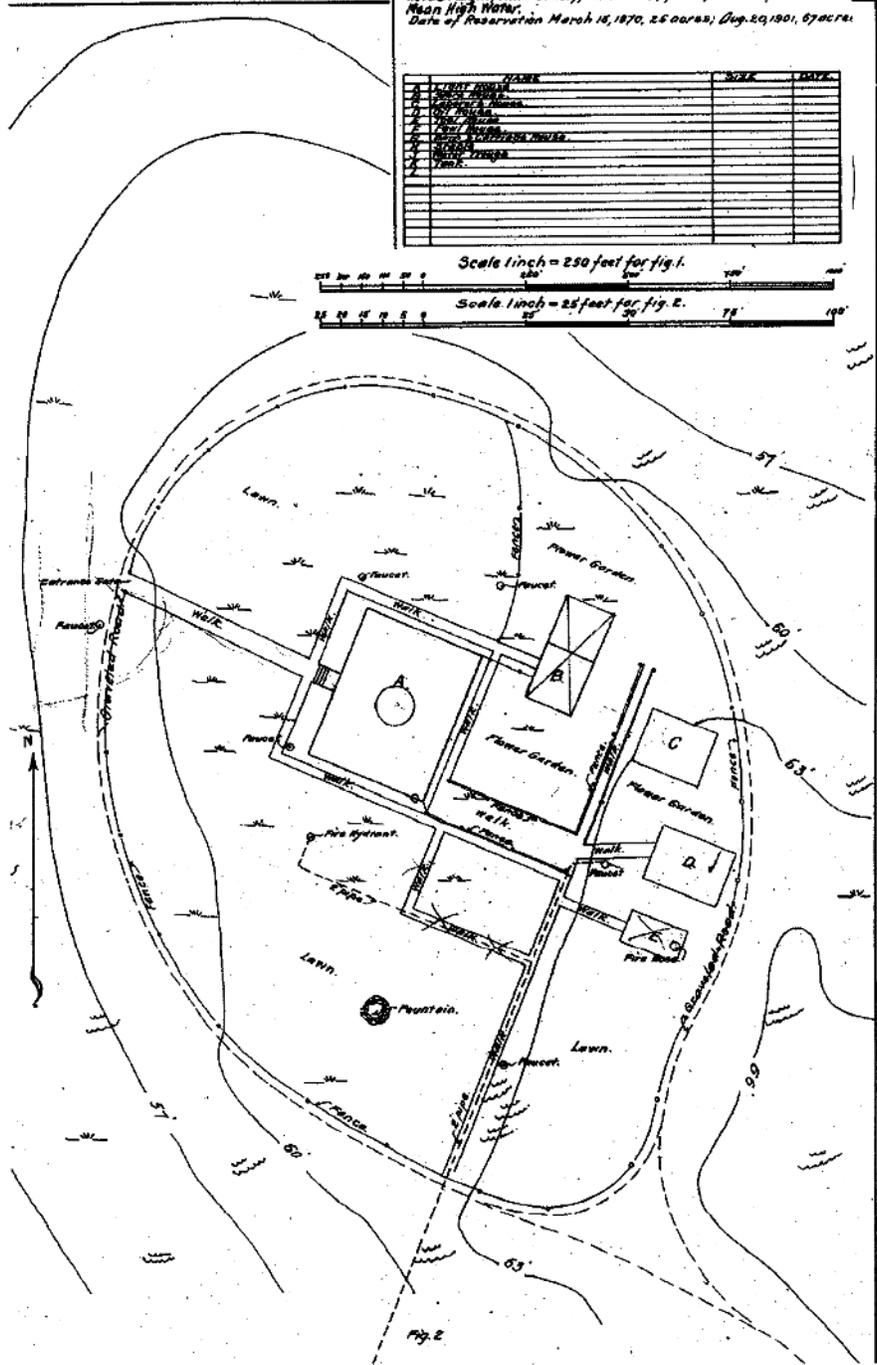


POINT PINOS LIGHT STATION, CAL.

Topography from surveys by H. Bamber, 1884, corrected for
 Mean High Water.

1
2
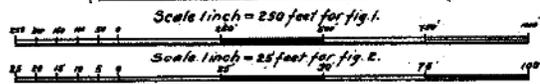

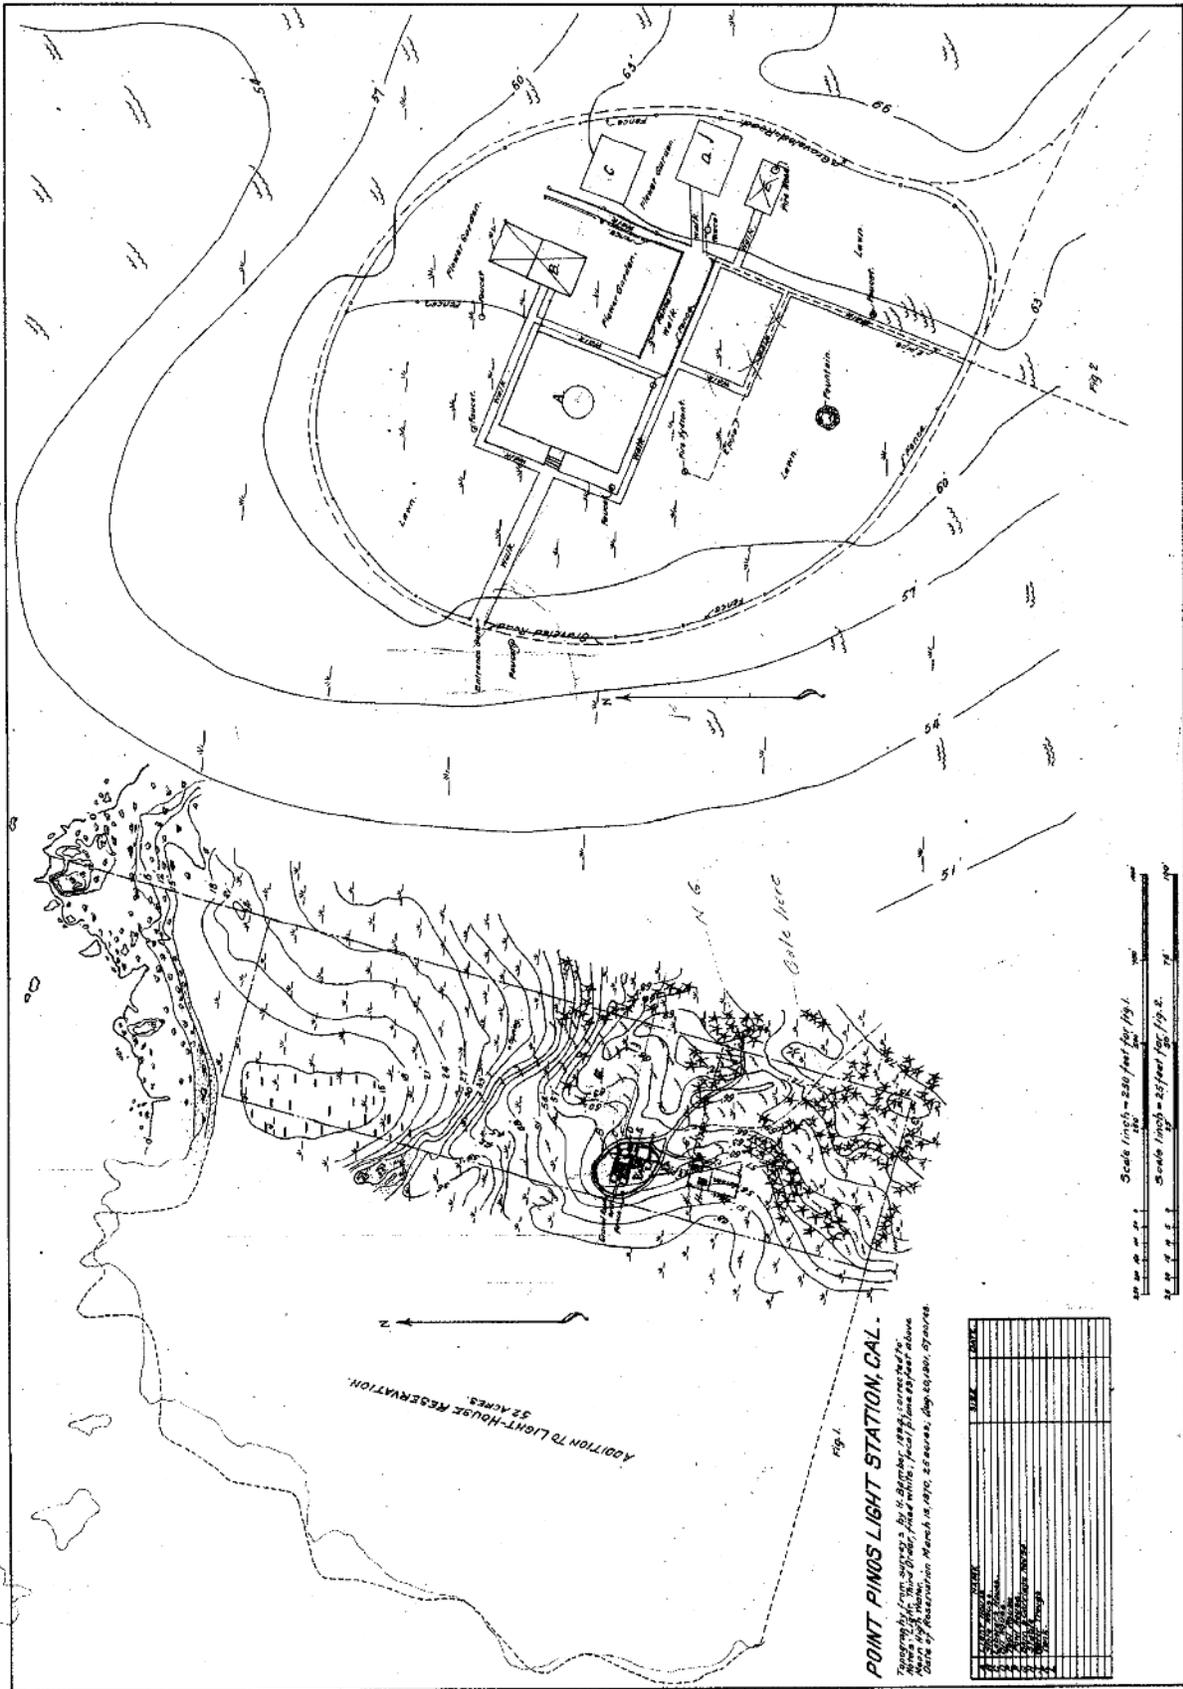

ADDITION TO LIGHT-HOUSE RESERVATION.

POINT PINOS LIGHT STATION, CAL.

 Scale 1 inch = 25 feet for Fig. 2.



3638-1


Point Pinos, Cal.

POINT PINOS LIGHT STATION, CAL.

Topography from surveys by H. Bamber, 1892, corrected to
 Note: Light, Third Order, fixed white; focal plane 89 feet above
 Mean High Water.

1			
2			
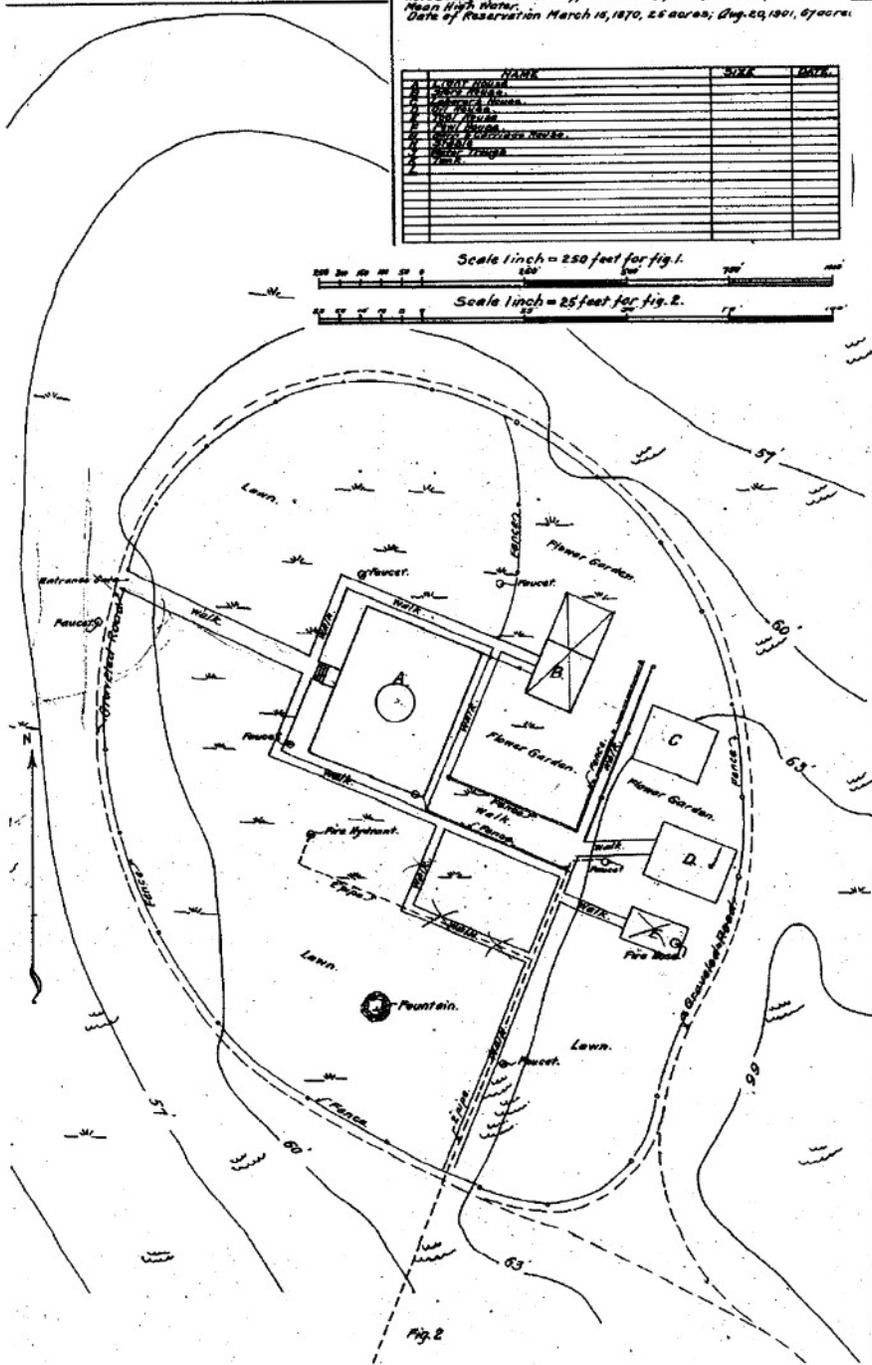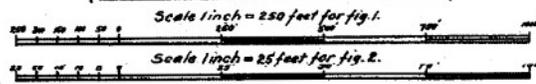

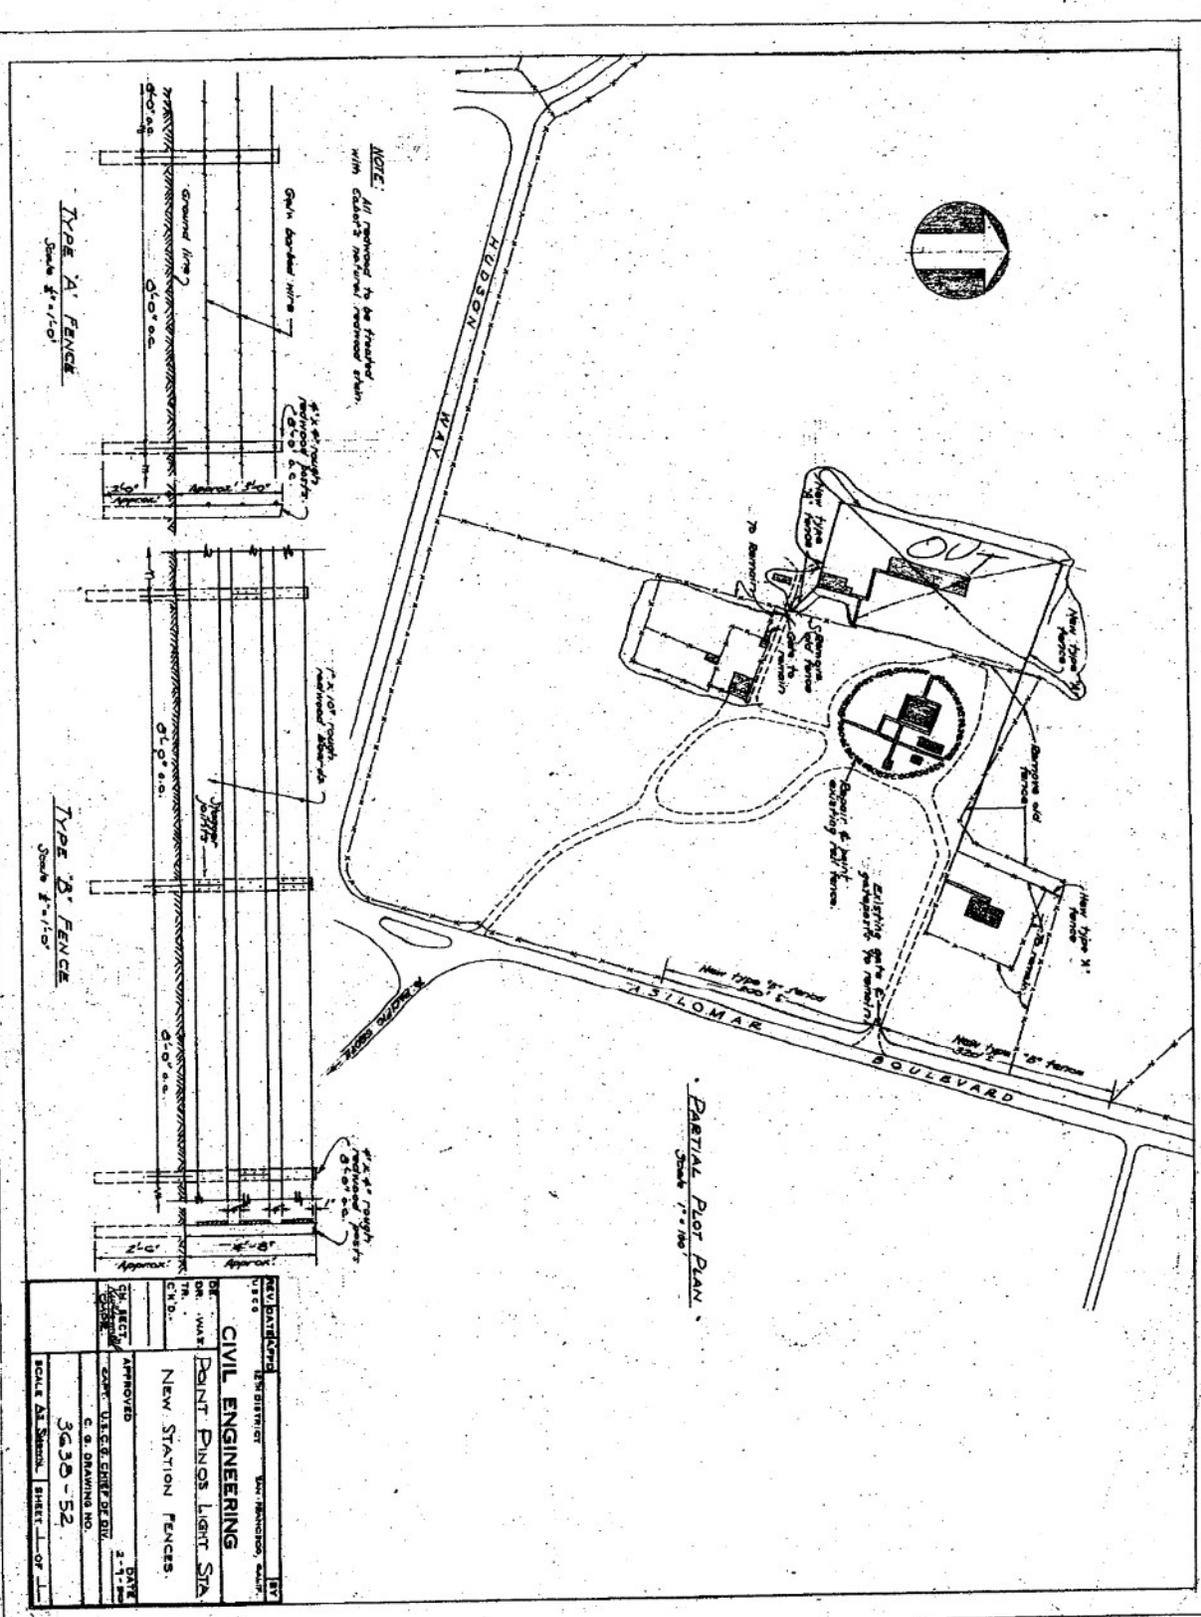

DATE	1950
DESIGNED BY	RESIDENT
CHECKED BY	DR. HENNINGSON, S.A.M.
CIVIL ENGINEERING	
POINT PINOS LIGHT STA	
NEW STATION FENCES.	
APPROVED	BY
DATE	3.7.50
SCALE AS SHOWN	SHEET 1 OF 1

21-21 2-50