


**PT. PINOS LANTERN ROOM BASE**  
 SCALE: APPROX. FULL SCALE, SPACES EXAGGERATED FOR CLARITY  
 12-8-2009

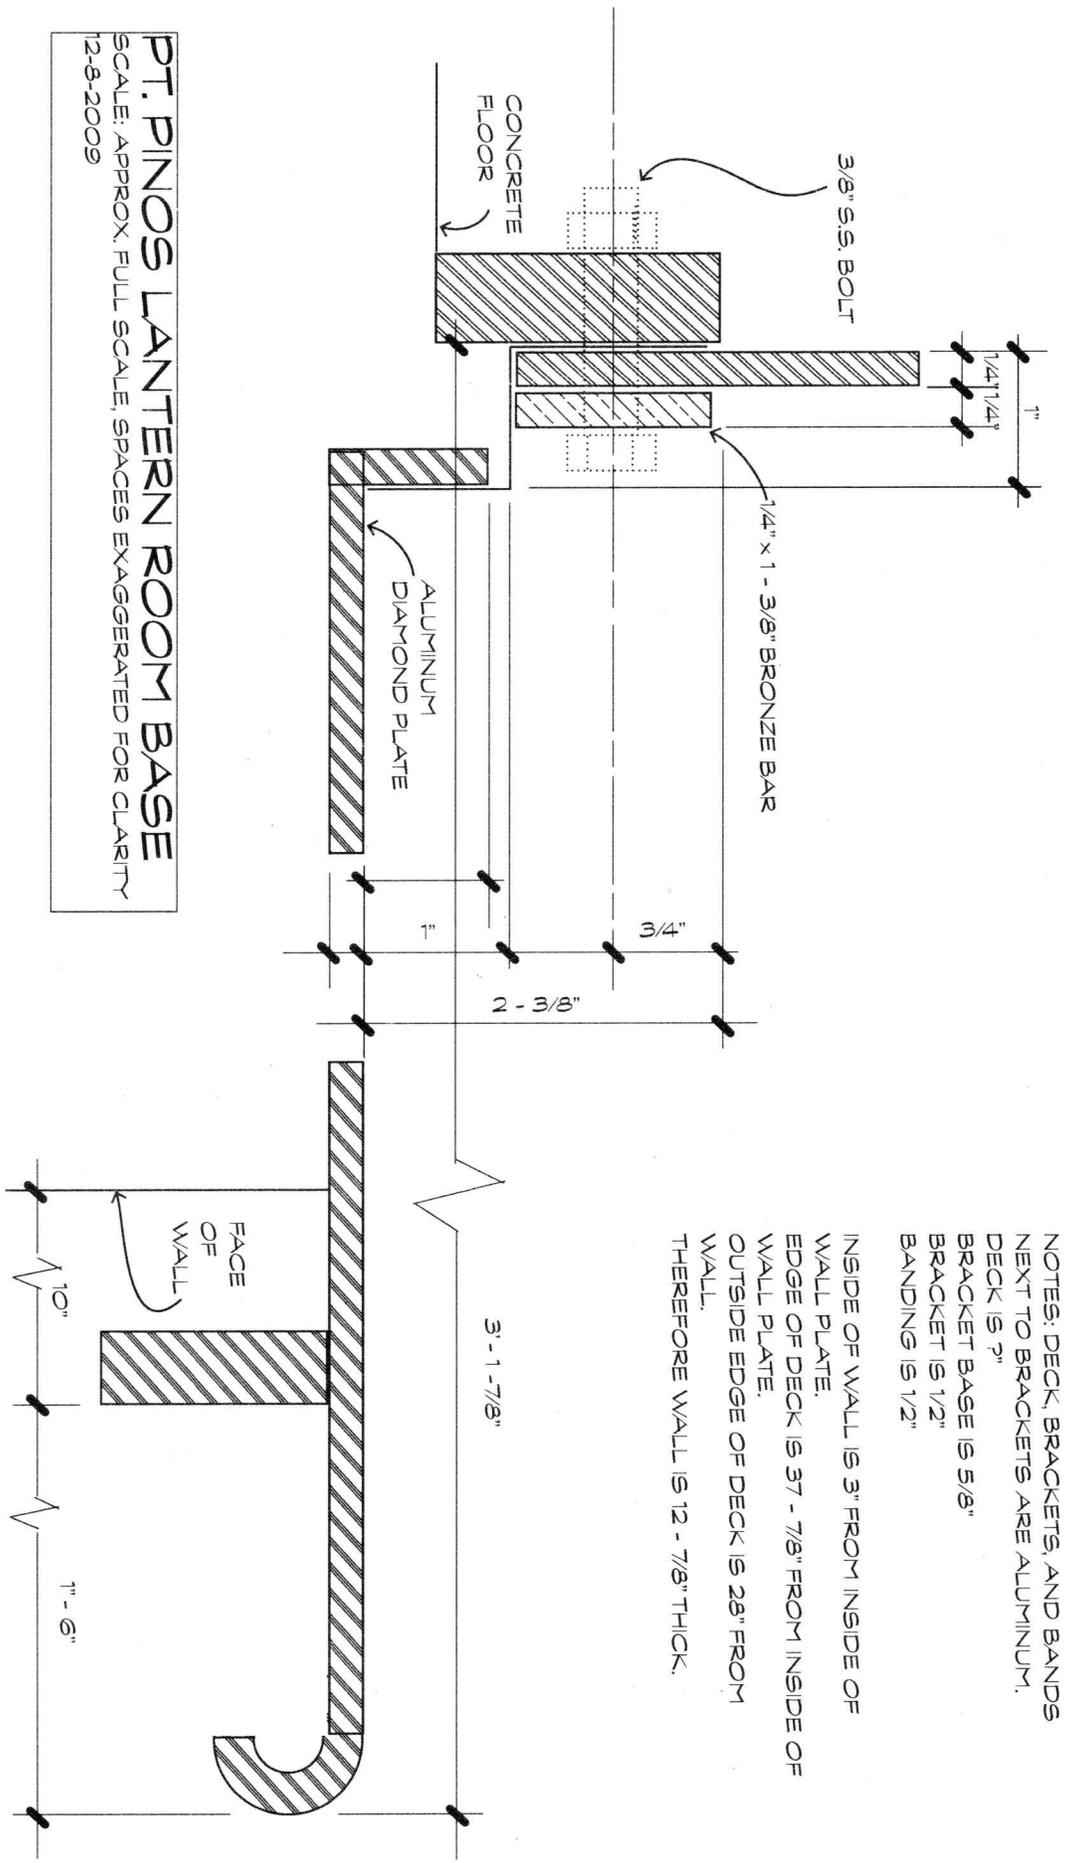

NOTES: DECK, BRACKETS, AND BANDS NEXT TO BRACKETS ARE ALUMINUM.  
 DECK IS 2"  
 BRACKET BASE IS 5/8"  
 BRACKET IS 1/2"  
 BANDING IS 1/2"  
 INSIDE OF WALL IS 3" FROM INSIDE OF WALL PLATE.  
 EDGE OF DECK IS 37 - 7/8" FROM INSIDE OF WALL PLATE.  
 OUTSIDE EDGE OF DECK IS 28" FROM WALL.  
 THEREFORE WALL IS 12 - 7/8" THICK.